

COMMUNITY DEVELOPMENT DEPARTMENT

Quincy Yaley, AICP
Director

Land Use and Natural Resources - Housing and Community Programs - Environmental Health - Building and Safety - Code Compliance

December 12, 2023

48 Yaney Avenue, Sonora Mailing: 2 S. Green Street Sonora, CA 95370 (209) 533-5633 (209) 533-5616 (Fax) (209) 533-5909 (Fax – EHD) www.tuolumnecounty.ca.gov

Geralyn L. Skapik Skapik Law Group 5861 Pine Avenue, Suite A-1 Chino Hills, California 91709

Email: gskapik@skapiklaw.com

RE: Terra Vi Development - Site Development Permit SDP18-003

Dear Ms. Skapik:

Site Development Permit SDP18-003 was approved by the Tuolumne County Board of Supervisors on December 31, 2020, to allow the development of the Terra Vi Project, which allowed the construction of a lodging development that included guest rooms, detached cabins, employee housing, a market, event space, and other support buildings on a 64.04+ acre site northwest of the intersection of Sawmill Mountain Road and State Highway 120 in unincorporated Tuolumne County near Groveland, California, subject to Conditions of Approval 1 through 80 (the "Project").

On January 28, 2021, Petitioners Save Sawmill Mountain and Central Sierra Environmental Resource Center ("Petitioners") filed litigation, entitled Save Sawmill Mountain and Central Sierra Environmental Resource Center v. County of Tuolumne and the County of Tuolumne Board of Supervisors, Case No. CV63614, against the County, Hardin Flat LLC and Hansji Corporation and Terra Vi Yosemite Lodge, under the California Environmental Quality Act, Public Resources Code section 21000, et seq., and the State Planning and Zoning Law, Government Code section 65300, et seq. (the "Lawsuit"). The County understands Petitioners, Hansji Corporation and Hardin Flat, LLC, have reached an agreement to settle the Lawsuit with Under Canvas agreeing to certain changes to the Project.

The Community Development Department staff has reviewed your August 23, 2023, letter, sent on behalf of your client, Terra Vi, requesting staff confirm the proposed changes to the Project are in substantial compliance with the original Project approvals, incorporate these changes into the Project approval, and enter these limitations into the County's permit tracking software. The revised site plan, dated August 20, 2023, reflects the following:

- The site plan includes 65 overnight accommodation units.
- The site plan includes a 73,796 square foot project footprint.
- The site plan includes relocated quest units, parking, and interior roadways.

Two supplemental letters were also provided: (i) November 8, 2023, letter from Patrick GIS Group, Inc. to John K. Bissell, and (ii) August 18, 2023 and November 18, 2023, letter from Augustin Planning Associates, Inc. to Quincy Yaley. These letters confirm that the revised site plan will have no increased impacts on biological and cultural resources.

Staff has determined the site plan and the other changes required by the settlement agreement to be in substantial conformance to the site plan approved by the Tuolumne County Board of Supervisors and analyzed under the Environmental Impact Report. The changes to the Project required by the

settlement agreement have been incorporated into the Project and a restriction will be placed by the County on the project APNs indicating the above revisions and requirements.

The August 20, 2023, site plan has been enclosed with this letter along with the letters referenced above. Development and operation of Terra Vi must comply with Conditions of Approval 1 through 80 and any applicable County, State and Federal codes and regulations.

Please do not hesitate to contact me via phone at 209-533-5961 or via email at qyaley@co.tuolumne.ca.us with any questions or concerns.

Respectfully,

Quincy Yaley, AICP

Occincy Yeley

Director

Cc: John Bissel; John B@hansji.com

Cody Nesper; cnesper@co.tuolumne.ca.us Tiffany Wright; twright@rmmenvirolaw.com



Augustine Planning Associates, Inc.

270 S. Barretta, Suite C / P.O. Box 3117 / Sonora, CA 95370 (209) 743-2323 (c) / (209) 532-7376 (o) tuolandplanner@gmail.com

November 18, 2023

Quincy Yaley, Community Development Director Tuolumne County Community Development Department 2 South Green Street Sonora, CA 95370

BY E-MAIL TO: QYaley@co.tuolumne.ca.us

Dear Ms. Yaley:

In response to your request for clarification regarding Augustine Planning Associates' (APA) letter of August 18, 2023, to John Bissell that was forwarded to you, I offer the following:

- 1. My comments are based on a plan set dated 8/20/23.
- 2. Regarding surveys for plants in the Open Space (EIR page 4.3-26). The language was not intended to imply that biological surveys totally excluded areas of the property outside the development area (i.e., in the Open Space). APA surveyed flora and fauna over the entire property. "Less intensive" surveys in Open Space means that not every square inch of the Open Space was surveyed for plants given that only a trail was proposed in the Open Space. However, the proposed trail in the Open Space WAS surveyed for plants. That survey encompassed the existing logging road plus 30 feet to either side of the road (for plants and wildlife) sufficient to address the proposed trail. Given that the old logging road plus a buffer area was surveyed for all biological resources (including plants) within the Open Space, the amended plan is consistent with the biological study completed for the project as long as the proposed road stays within that defined study area.
- 3. My further understanding is that the road will minimize any impacts to potential wetlands. The proposed new road location crosses the southern-most tip of a swale on the western part of the Open Space. I have asked a wetlands specialist to determine if that portion of the swale qualifies as a wetland or other waters under federal or state regulations—based on the original wetland delineation, the swale may not meet the



Augustine Planning Associates, Inc.

270 S. Barretta, Suite C / P.O. Box 3117 / Sonora, CA 95370 (209) 743-2323 (c) / (209) 532-7376 (o) tuolandplanner@gmail.com

criteria. If it does, the wetlands specialist will calculate the potential area of disturbance. If the new road crossing does impact a wetland or other waters; please note that the revised plans significantly reduce the potential indirect impacts to wetlands on the project site by expanding buffers between proposed development and delineated ephemeral swales—a potential benefit to wetlands and other waters.

Given that qualification, the existing mitigation measures, including preconstruction surveys, will reduce any potentially significant biological impacts to a level of less than significant.

4. Regarding Mitigation Measure BIO-5.2. The measure specifies that the contractor "[i]nstall ESA Fencing" where active construction will occur. Although the ESA fencing was intended to keep construction outside of the Open Space, the relocation of the ESA fencing within the Open Space to the downhill side of the logging road will achieve the same purpose.

I hope this information is sufficient to address any remaining concerns the County may have related to biological resources. Please let me know if you have any further questions or need additional information.

Sincerely,

Amy L. Augustine, AICP

PATRICK GIS GROUP, INC.

November 8, 2023

John K. Bissell Hansji Corporation

Via email to: johnb@hansji.com

RE: Substantial Cultural Resources, Terra Vi UPDATED

Dear Mr. Bissell,

This will update our August letter to you regarding the above-referend project. In response to your request, we have reviewed applicant Terra Vi's "Final Revised County Submittal" dated 08/20/23 for conformance with biological and cultural resources impacts and mitigation measures. I reaffirm my earlier letter as to the Cultural Resources. I state that conclusion in full below.

Patrick GIS Group, Inc. was hired by Augustine Planning Associates, Inc. (Augustine Planning) to conduct a cultural resources study and prepare the *Cultural Resources Study for the Terra Vi Lodge Yosemite, Tuolumne County, California*, report (Patrick and Pacheco Patrick 2019) submitted to Augustine Planning and Hansji Corporation (Hansji) for project approval from the lead agency, County of Tuolumne (County). The following is a summary of the project:

Project Description: 64 acres of project area
Project Location: T1S R18E, Section 26 MDBM
1992 Ascension Mountain 7.5' USGS quadrangle
Property Owner: Hansji Corporation
Lead Agency: County of Tuolumne
Resources: Negative for historical resources
Compliance: California Environmental Quality Act (CEQA)

Our work with respect to the Cultural Resources section of the EIR is incorporated in Draft and Final Environmental Impact Report ("EIR") (State Clearinghouse Number 2019110286) for the Terra Vi Project. To briefly recap, our records search identified three previously recorded resources on file within the one-quarter-mile radius of the project area, none were identified within the project area. Two of the resources are prehistoric sites and the third is the historic Big Oak Flat Road/State Highway 120. One additional prehistoric site was identified within a one-quarter-mile radius of the Forest Service, map on file with the Tuolumne Band of Me-Wuk. In addition, three previous studies have been conducted within the project area. Twenty-six studies were identified within the one-quarter mile radius.

A search of the Native American Heritage Commission failed to identify sacred lands in the project area. Letters to the Native American community resulted in interest from the Tuolumne Band of Me-Wuk Indians (Tuolumne Band). Their participation identified areas of concern to the tribe and multiple visits ensued with tribal representatives.

The current project appears to fall within the previously surveyed area (64 acres) along Hardin Flat Road. The area was intensively surveyed with the exception of a small area subjected to cursory survey

PATRICK GIS GROUP, INC.

(see Patrick and Pacheco Patrick 2019:Figure 5). The results of the study indicated negative findings within the study area, with the exception of one prehistoric obsidian flake (Iso-C), several isolated historic-era artifacts(Iso-A, -B, -D), and items of indeterminate age, as well as three prehistoric sites identified outside the project area (per access from Matt Chapman, local resident). The Tuolumne Band identified a potential cultural resource on a hilltop, "signal hill", a high point with a viewshed to surrounding villages where fires would have been maintained and used for communication by the tribe. No subsurface testing or additional work was conducted to verify the nature of the potential site as the tribe requested an Open Space setback.

Isolated finds are not considered eligible for listing in the California Register of Historical Resources, and prefield plus field efforts failed to identify archaeological sites. The EIR and related approvals identified four Mitigation Measures (designated Impact CULT-1- Impact CULT-4) that reduced any potential impact to "less than significant." These measures will be equally effective for the revised plan. For example, he "signal hill" should remain in Open Space with a 50-foot buffer as recommended in the original report and the path to the knoll "signal hill" would be developed in consultation with the tribe consistent with the adopted mitigation measures.

Sincerely,

Melinda Pacheco Patrick



Augustine Planning Associates, Inc.

August 18, 2023

John K. Bissell Hansji Corporation

Via email to: johnb@hansji.com

RE: Substantial Compliance Biological Resources, Terra Vi

Dear Mr. Bissell,

In response to your request that Augustine Planning Associates, Inc. review the biological impacts and related mitigation measures to determine whether the revised project (dated substantially conforms to the prior approvals, we conclude that it does.

Our work with respect to the Biological Resources section of the EIR is incorporated in the Draft and Final Environmental Impact Report ("EIR") (State Clearinghouse Number 2019110286) for the Terra Vi Project and detailed in *Terra Vi Lodge, Yosemite, Biological Study Report* (APA, June 2020). Our prior review included all of the property with intensive studies conducted in accordance with the attached maps (Attachments A and B).

The EIR identified twenty-four potential impacts which were divided into seven categories and Labeled BIO-1 through BIO-7. The first thirteen of these (BIO-1 through BIO-11, 13, 14) deal with the potential adverse impacts on a number of species. The potentially impacted species are:

Impact BIO 1.1: the Crotch bumble bee;

Impact BIO 1.2: The Fisher;

Impact BIO-1.4: The Western mastiff bat;

Impact BIO-1.5: The Silver-haired bat;

Impact BIO-1.6: The Hoary bat;

Impact BIO-1.7: The Long eared myotis;

Impact BIO-1.8: The Olivesided flycatcher;

Impact BIO-1.9: The American peregrine falcon;

Impact BIO-1.10: The California spotted owl:

Impact BIO-1.11: Protected bird species;

Impact BIO-1.13: The Small's southern clarkia; and

Impact BIO-1.14: The Slender-stemmed monkeyflower.

In each case, mitigation measures were proposed and adopted that reduce any impact to "less than significant." Those mitigation measures remain equally effective with the new smaller plan.

Impact BIO-1.12 and 15 both have to do with the potential to interfere substantially with the movement of wildlife species. As with the above impacts, mitigation measures were proposed and adopted that reduce any impact to "less than significant." Those mitigation measures remain equally effective with the new smaller plan.

Impact BIO-2 deals with the potential to spread invasive plant species. As with the above impacts, mitigation measures were proposed and adopted that reduce any impact to "less than significant." Those mitigation measures remain equally effective with the new smaller plan.

Impact BIO-3.1 through 3.3 deal with water quality impacts and impacts to wetlands and other waters. The mitigation measures remain equally effective with the new smaller plan when applied to drainages.

Impact BIO-4.1 and 4.2 deal with deer movement. The mitigation measures remain equally effective with the new smaller plan. Impact BIO-5.1 deals with potential impacts to oak woodlands in accordance with state regulatory requirements. The mitigation measure remains equally effective with the new smaller plan. Impact BIO-6 addresses protections to Open Space, the application of existing mitigation measures BIO 3.1 through 3.4, BIO-1.13 and 1.14 remain equally effective with the new smaller plan with only very limited minor adjustments to existing Open Space boundaries. Impact BIO-7 deals with minimizing deer fatalities on Highway 120. The mitigation measures remain equally effective with the new smaller plan.

Given the reduced project scope, potential impacts associated with indirect and/or cumulative biological impacts remain consistent with the approved FEIR, with the degree of impact correspondingly lessened by the reduced project scope. Potential noise impacts associated with biological resources as evaluated in the EIR are not altered by the relocation of buildings in the revised plans.

In short, we have reviewed each area where a potentially significant adverse biological impact was identified in the EIR and have found that no changes are needed to the mitigation measures to reduce such potential impacts to insignificance.

Please let me know if you need any further information.

Sincerely,

Amy L. Augustine, AICP

Attachment A - Biological Survey area map and description of areas surveyed

Attachment B - Wetlands and other water surveyed

Attachment A



270 S. Barretta, Suite C / P.O. Box 3117 / Sonora, CA 95370 (209) 743-2323 (c) / (209) 532-7376 (o) tuolandplanner@gmail.com


For the purposes of this study, the Biological Study Area (BSA) is that area surveyed for biological resources and evaluated for potential direct and/or indirect and cumulative impacts to common and special status species and their habitats. It is illustrated in **Figure 4** and detailed as follows:

- <u>Staging areas</u>: All staging areas were assumed to be within the parcel boundaries and outside of the existing 21-acre Open Space zoned area. Staging areas were surveyed intensively.
- <u>Plants</u>: All areas within the project boundaries were surveyed intensively for special status plant species except for areas within the existing Open Space zoning district where development is not proposed.
- Raptors/medium-to-large mammals: All areas within the BSA (intensive study area and secondary study area) were surveyed using binoculars and listening for existing or potential raptor nests or nesting activity. Outside the project boundaries, the secondary study area was surveyed from roadways by car with stops along the way surveyed on foot using binoculars and listening. Rock outcrops were surveyed for potential dens.
- <u>Amphibians/Special Study Area</u>: The drainage¹ located on USFS property west of the parcel boundaries was surveyed on foot for special status amphibians and special status plants given its proximity to the site and potential to support special status species.

Terra Vi Lodge, Yosemite, Biological Study Report (APA, June 2020) - Pages 26-28


¹ Flowing on July 4, 2019. In dry years, likely intermittent. Not shown as a blue-line stream on USGS topo maps.


Attachment B

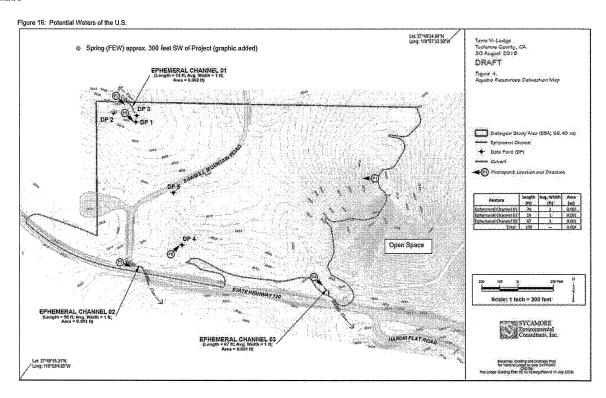

270 S. Barretta, Suite C / P.O. Box 3117 / Sonora, CA 95370 (209) 743-2323 (c) / (209) 532-7376 (o) tuolandplanner@gmail.com


SITE VICINITY MAP

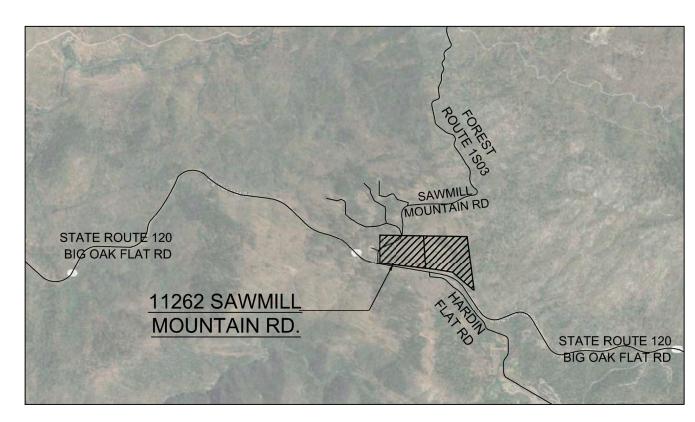

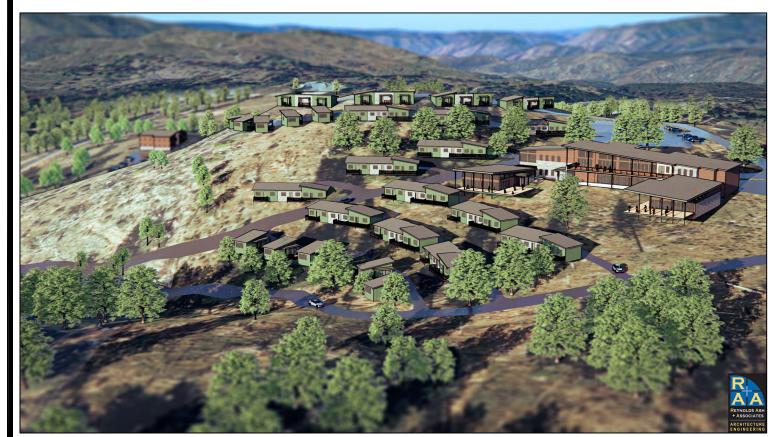

TERRA VI LODGE

YOSEMITE LODGE 11262 SAWMILL MOUNTAIN ROAD GROVELAND, CA 95321

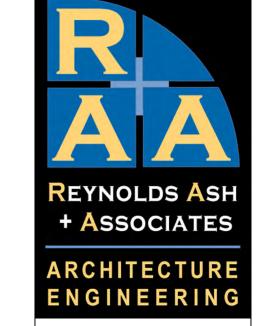

564 E. SECOND AVE., STE. 201 DURANGO, CO 81301 FAX (970) 259 - 7492 262 PAGOSA STREET, STE. 200 P.O. BOX 96

> (970) 264 - 6884 FAX (970) 264 - 0997 RA-AE.COM

PAGOSA SPRINGS, CO. 81147

COPYRIGHT AND OTHER PROPERTY RIGHTS IN THESE PLANS. THESE PLANS ARE NOT TO BE CHANGED OR COPIED IN ANY FORM OR MANNER WHATSOEVER NOR ARE THEY TO BE ASSIGNED DNSENT OF THE ARCHITECT OF RECORD THE USE OF THESE PLANS AND SPECIFICATION

95

JOB NO.: DATE: 08/20/2023 DRAWN BY: **RA+A**

ISSUE RECORD:

Final Revised County Submittal 08/20/23

REVISIONS:

DRAWING INDEX, GENERAL NOTES & LEGENDS

PROJECT INFORMATION

PROJECT INFORMATION:

LOT SIZE:

SEWER:

068-120-60-00, 068-120-61-00 1,219,819.5 S.F. (28 ACRE) 1,566,507.3 S.F. (36 ACRE) 2,786,326.8 S.F. (64 ACRE)

C-K, O OCCUPANCIES: R-1, R-2, S-2, B, A-3 STORIES: CEILING HEIGHT: VARIES FIRE SPRINKLER: YES GRID TANK ELECTRICAL:

SEPTIC

HEIGHT LIMIT 2 STORIES TOTAL SF 73,796 SF BASE F.A.R.: 0.026

BUILDING A - VILLAGE (HOTEL AMENITIES) FOOTPRINT: 8,419 SF STORIES: 2

SQUARE FOOTAGE: 16,838 SF BUILDING B - EVENT SPACE FOOTPRINT / SQUARE FOOTAGE: 3,045 SF BUILDING C - MOVEMENT (EVENT SPACE)

FOOTPRINT / SQUARE FOOTAGE: 2,986 SF BUILDING D - MARKET & EMPLOYEE HOUSING - 1 UNITS

FOOTPRINT: 5,864 SF STORIES: 2 SQUARE FOOTAGE: 11,728 SF

MAINTENANCE & WATER TREATMENT FOOTPRINT / SQUARE FOOTAGE: 14,000 SF STORIES: 1

OUTPOST GUESTROOMS -FOOTPRINT / SQUARE FOOTAGE: 381 SF STORIES: 1 BUILDINGS / GUESTROOMS: 17

VILLAGE GUESTROOMS (TRIPLEX) FOOTPRINT / SQUARE FOOTAGE: 1,413 SF STORIES: 1 BUILDINGS: 16 GUESTROOMS: 48

PARKING SUMMARY: STANDARD SPACES:

107 SPACES ACCESSIBLE STALLS: IØ SPACES RY STALLS: 33 SPACES TOTAL PARKING: 120 SPACES PROJECT TEAM:

PROJECT OWNER HANSJI CORP. 631 W. KATELLA AVE. ANAHEIM, CA 92802 (714) 399-0152 INFO@HANSJI.COM

ARCHITECT/LANDSCAPE REYNOLDS ASH & ASSOCIATES 564 E. 2ND AVE. STE 201 DURANGO, CØ 813Ø1 (970) 259-7494

CIVIL ENGINEERING LAND & STRUCTURE 105 S. STEWART STREET SONORA, CA 95370 REUBEN CHIRNSIDE -REUBEN@LANDSTRUC.COM (209) 743-3370

REGULATORY DESCRIPTION

THIS APPLICATION NAMED "TERRA VI LODGE YOSEMITE LODGE" WHICH IS BEING SUBMITTED TO THE COMMUNITY RESOURCES AGENCY, HAS FOLLOWED THE CRITERIA AS OUTLINED IN THE "SITE DEVELOPMENT PERMITS INSTRUCTION TO FOR APPLICANTS".

IN ADDITION. UNDER THE TUOLUMNE COUNTY ORDINANCE CODE CHAPTER 17.31. THE PROJECT RESIDES IN THE C-K DISTRICT AND HAS THE DESIGNATION ALLOWING "HOTELS AND MOTELS". AS INDICATED IN THIS CHAPTER: "THE PURPOSE OF THE COMMERCIAL RECREATIONAL (C-K) DISTRICT IS TO ENCOURAGE WELL-PLANNED AND INTEGRATED RESORT AND VACATION-ORIENTED COMMERCIAL COMPLEXES IN WHICH THE DEVELOPER MAY INCORPORATE INNOVATIVE DESIGN TECHNIQUES".


THE TERRA VI LODGE HAS ALSO ADDRESSED ORDINANCE: 17.31.010, TITLE 15 FIRE SAFETY STANDARDS AS IT PERTAINS TO THIS PROJECT


PROJECT DESCRIPTION:


THE HANGJI CORPORATION PROPOSED TO BUILD MIXED USE LODGE WITH A MARKET LOCATED ON THEIR EXISTING PROPERTY AT 11262 SAWMILL MOUNTAIN ROAD IN GROVELAND, CALIFORNIA 95321. THE PROPOSED BUILD WILL CONSIST OF 65 GUESTROOMS (R-1), WITH (A) VILLAGE BUILDING, (B) EVENTS BUILDING, (C) MOVEMENT BUILDING, (D) EMPLOYEE HOUSING / MARKET BUILDING, & MAINTENANCE BUILDING


INDEX TO DRAWINGS

G-101	DRAWING INDEX, GENERAL NOTES & LEGENDS
CI	SITE OVERVIEW
C2	CONCEPTUAL GRADING PLAN / UTILITY SITE
C3	CONCEPTUAL GRADING PLAN - VILLAGE
C4	CONCEPTUAL GRADING PLAN - HIGHWAY ENCROACHMEN
C5	CONCEPTUAL UTILITY PLAN
10.101	
45-101	OVERALL SITE PLAN
AS-102	ENLARGED SITE PLAN
45-103	ENLARGED SITE PLAN
AS-104	SITE CIRCULATION PLAN
L-101	PROPERTY CONTEXT PLAN
L-102	SITE CONTEXT PLAN
L-103	OPEN SPACE, FOREST MNGMT, & WATER USE PLAN
L-104A	SITE CROSS SECTION A
L-104B	SITE CROSS SECTION B
L-105	ILLUSTRATIVE LANDSCAPE PLAN
L-106	PLANT LEGEND & PLANING IMAGES
L-107	LODGE LANDSCAPE & FEATURE IMAGES
L-101	LODGE LANDOCAL E TEATRICE THAGES
A-101	FLOOR PLANS - VILLAGE BUILDING
A-201	EXTERIOR ELEVATIONS
A-301	BUILDING SECTIONS
A-102	FLOOR PLANS - EVENT BUILDING
A-202	EXTERIOR ELEVATIONS
A-3@2	BUILDING SECTIONS
4 /400	
A-103	FLOOR PLANS - MOVEMENT BUILDING
A-203	EXTERIOR ELEVATIONS
A-303	BUILDING SECTIONS
A-104	FLOOR PLANS - EMPLOYEE HOUSING/MARKET BUILDING
A-2 0 4	EXTERIOR ELEVATIONS
A-304	BUILDING SECTIONS
4-105	FLOOR PLANS - OUTPOST GUESTROOM
A-205	ELEVATIONS BUILDING SECTIONS
	FLOOR PLANS - VILLAGE GUESTROOM

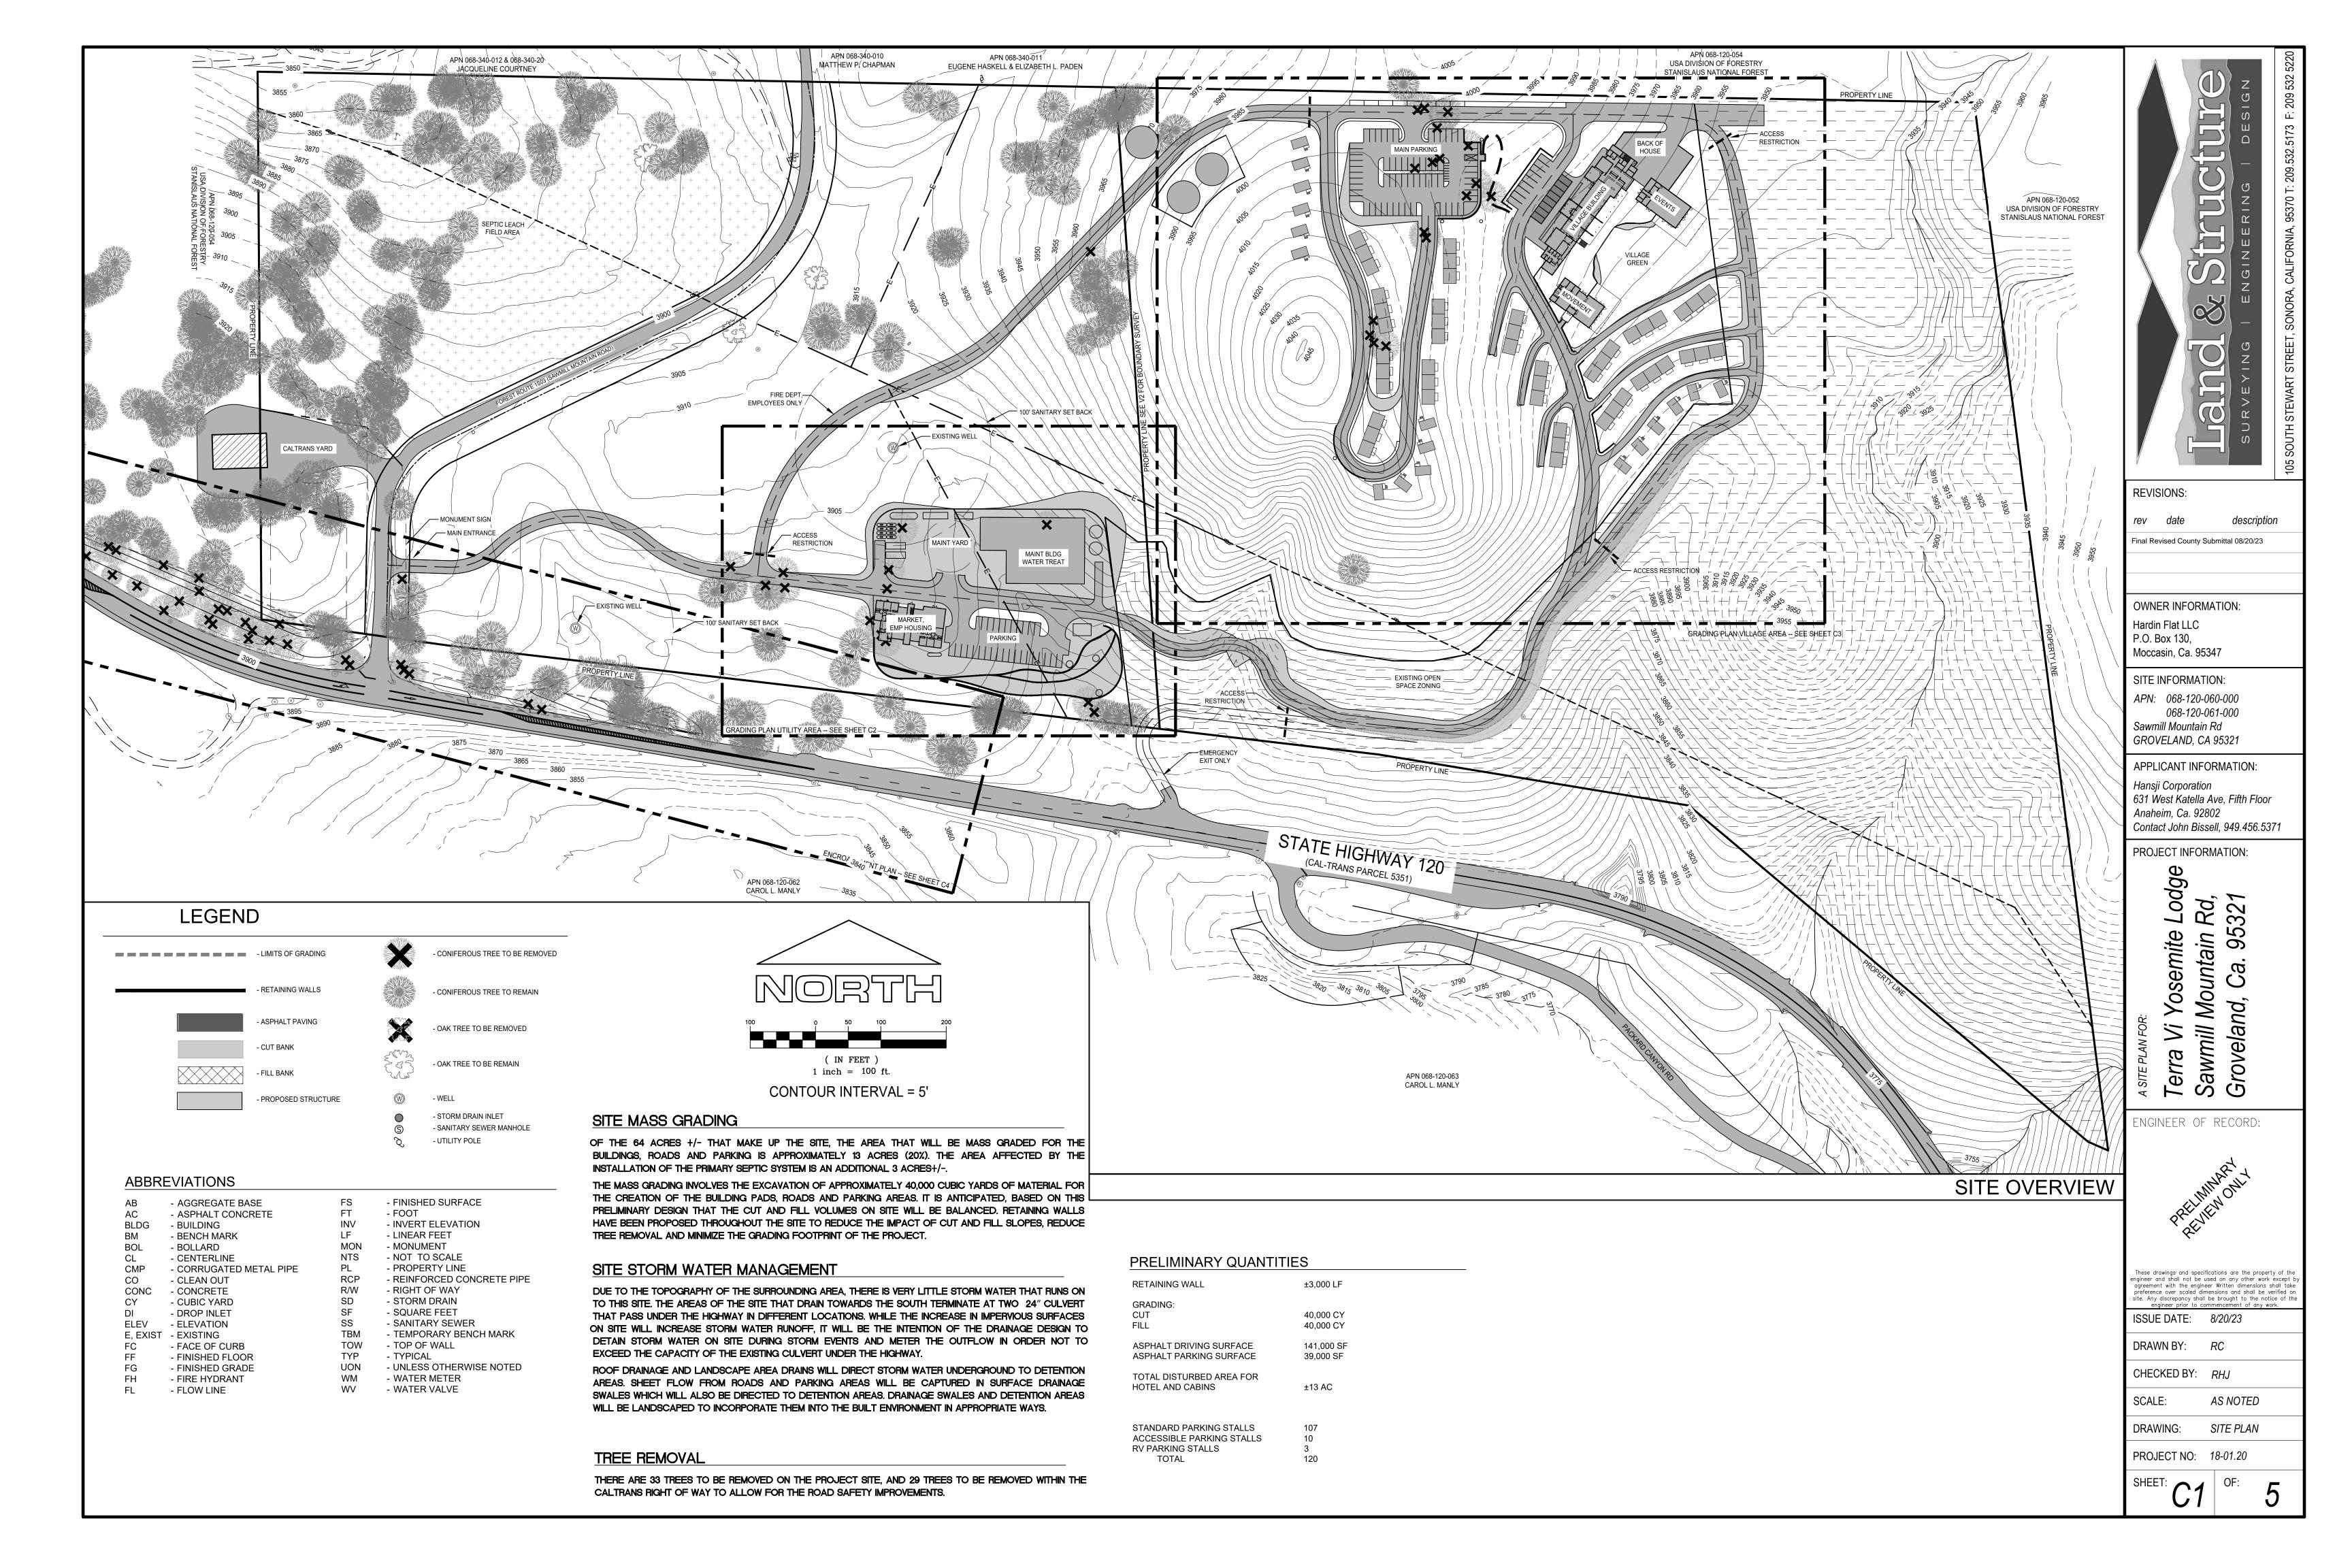

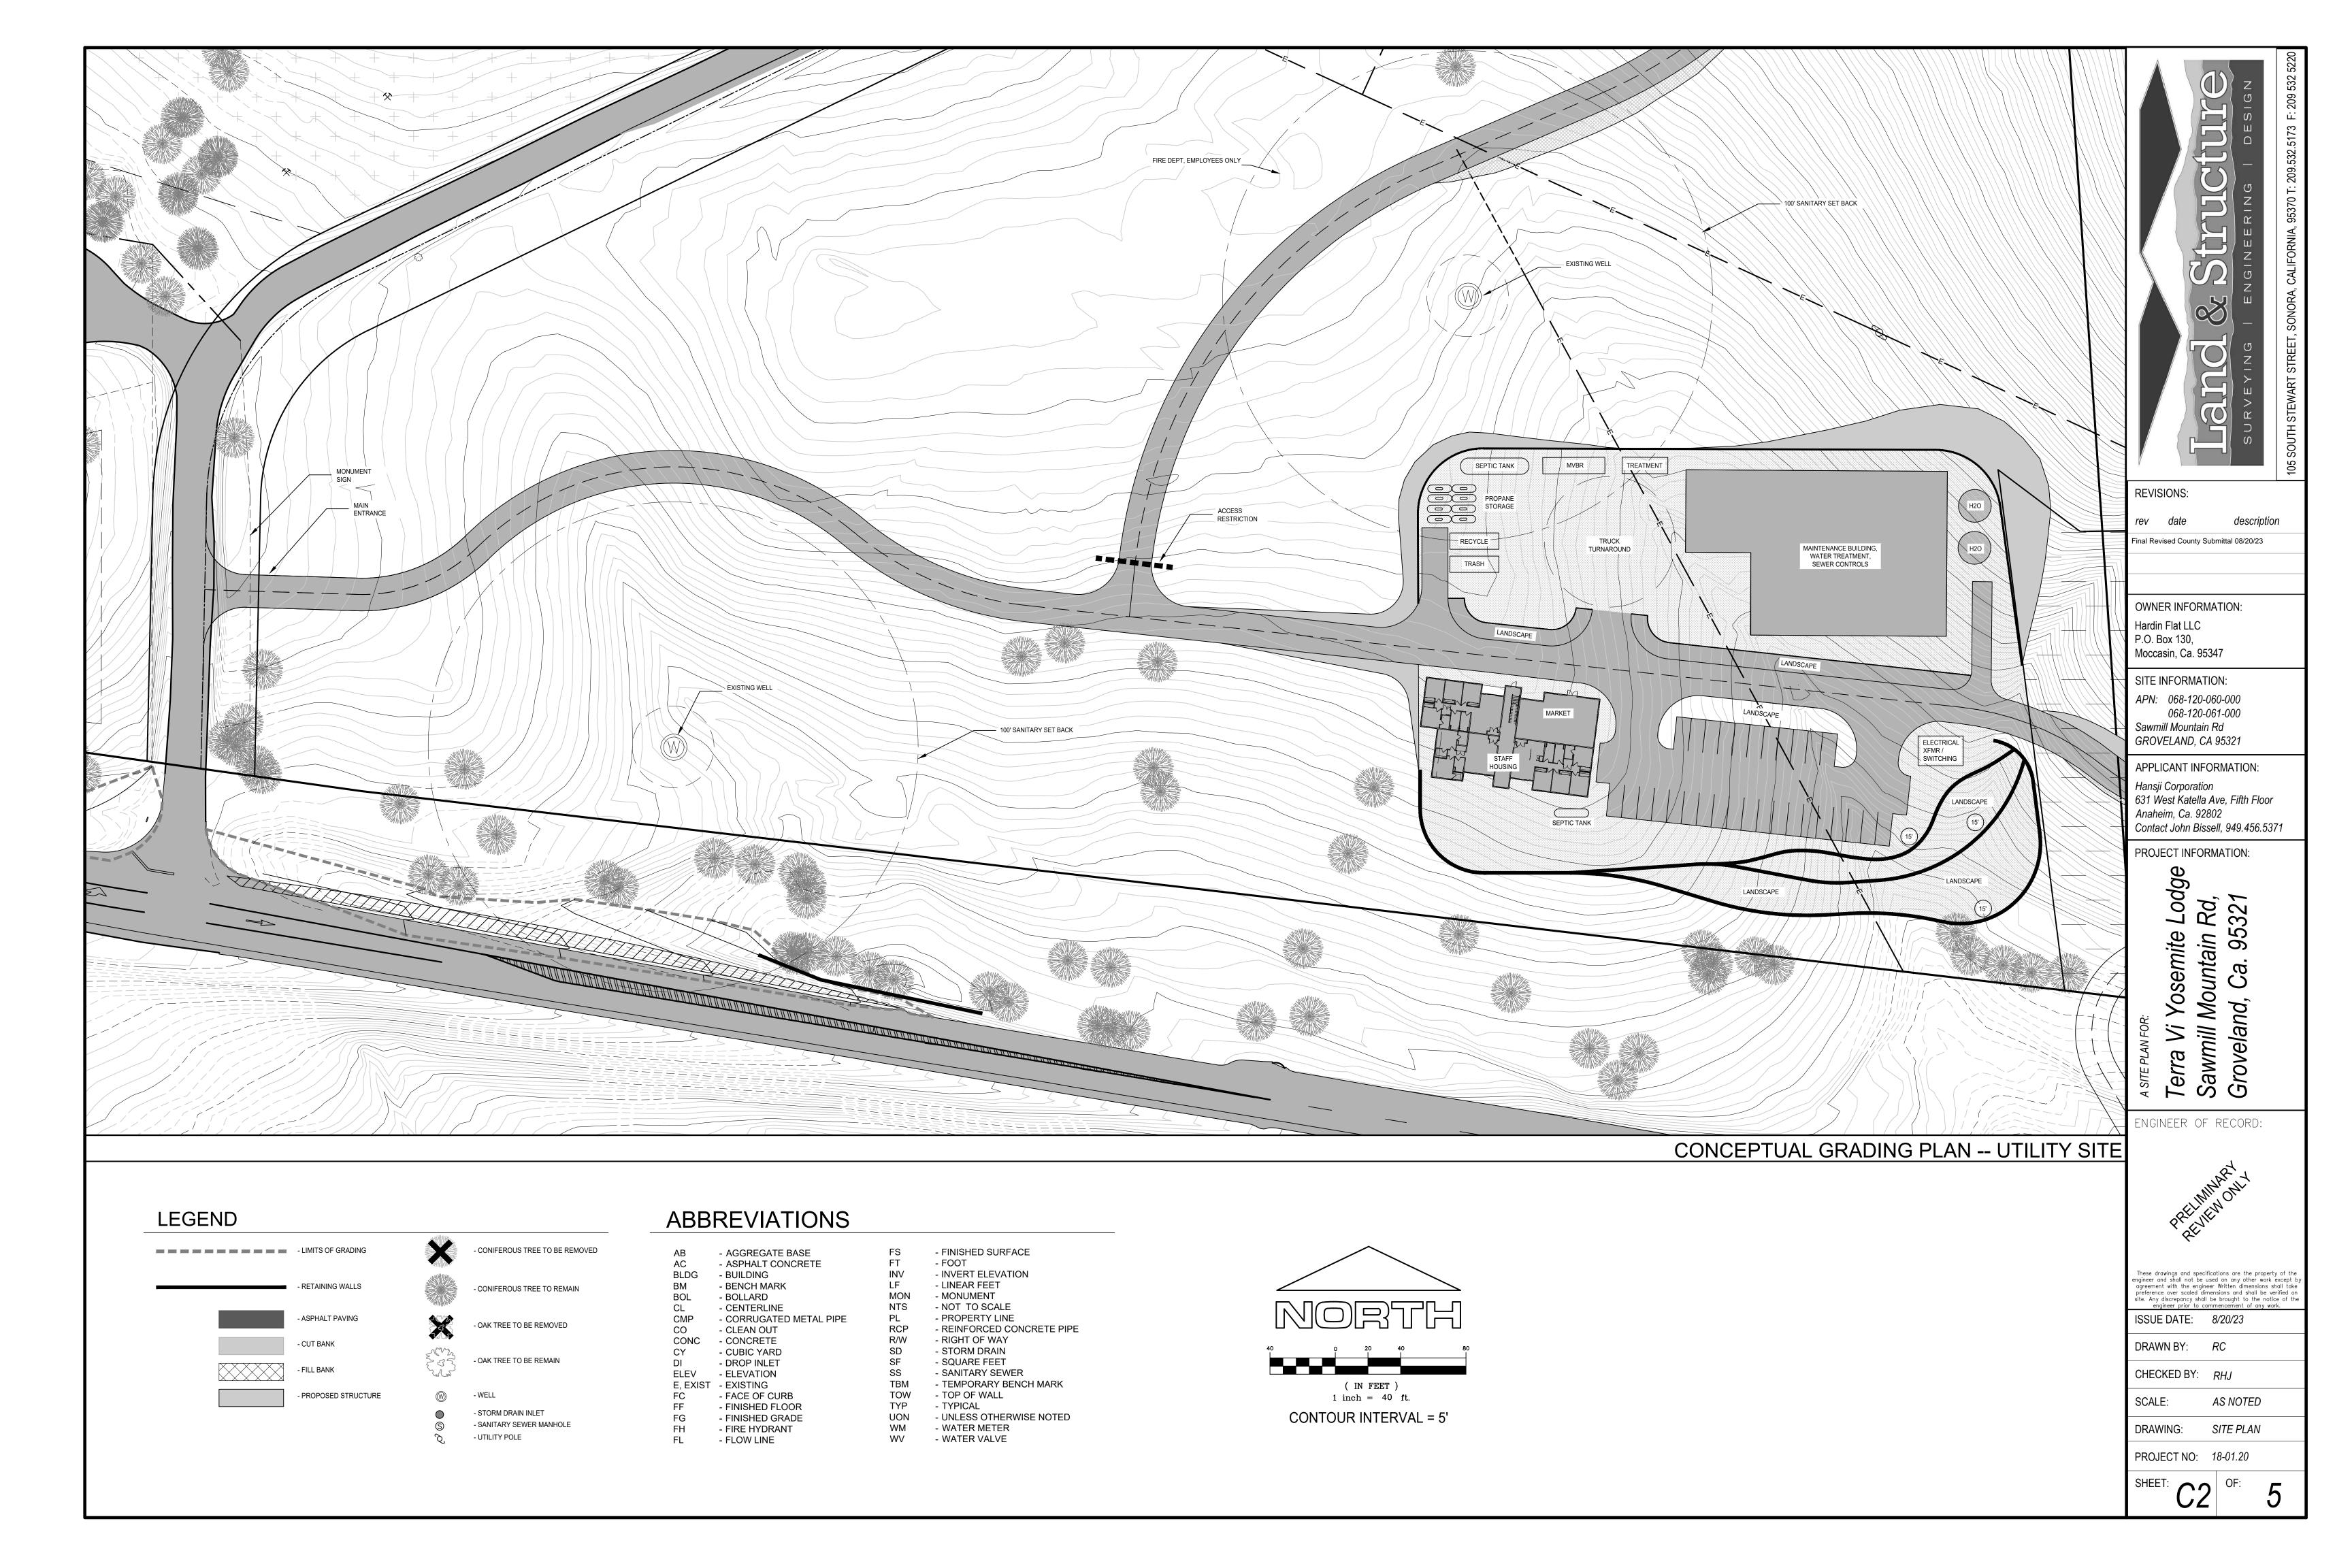

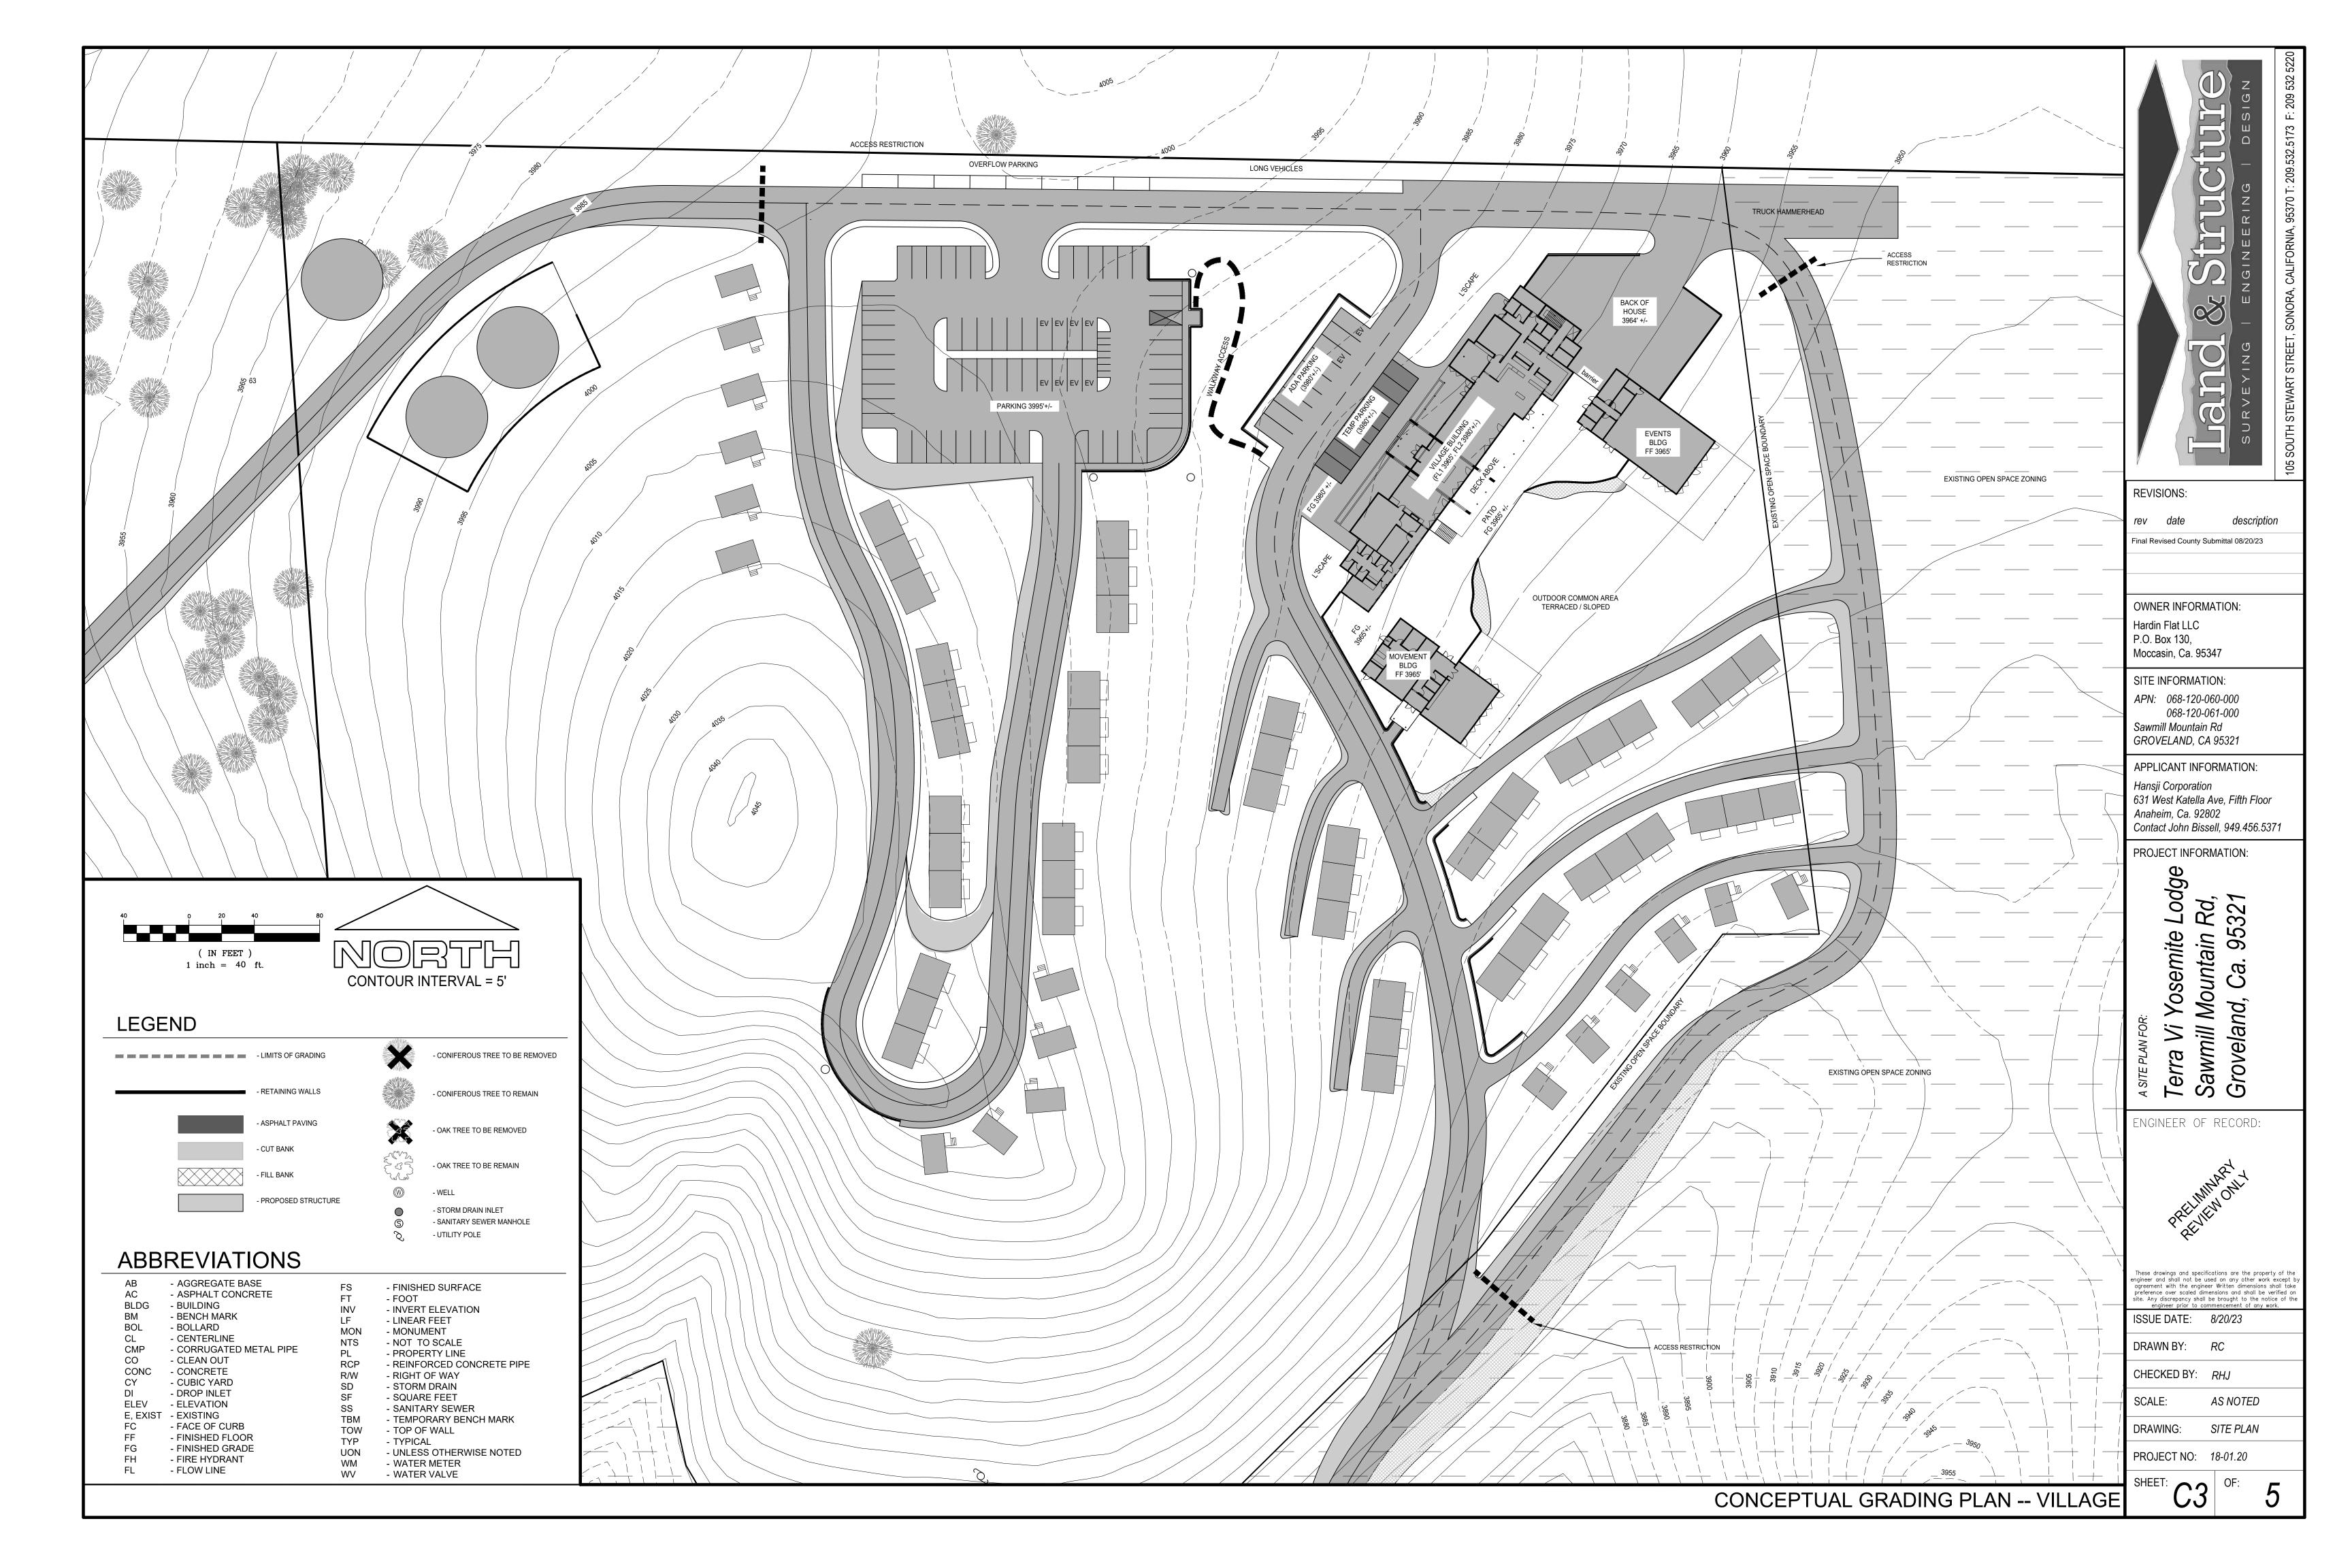

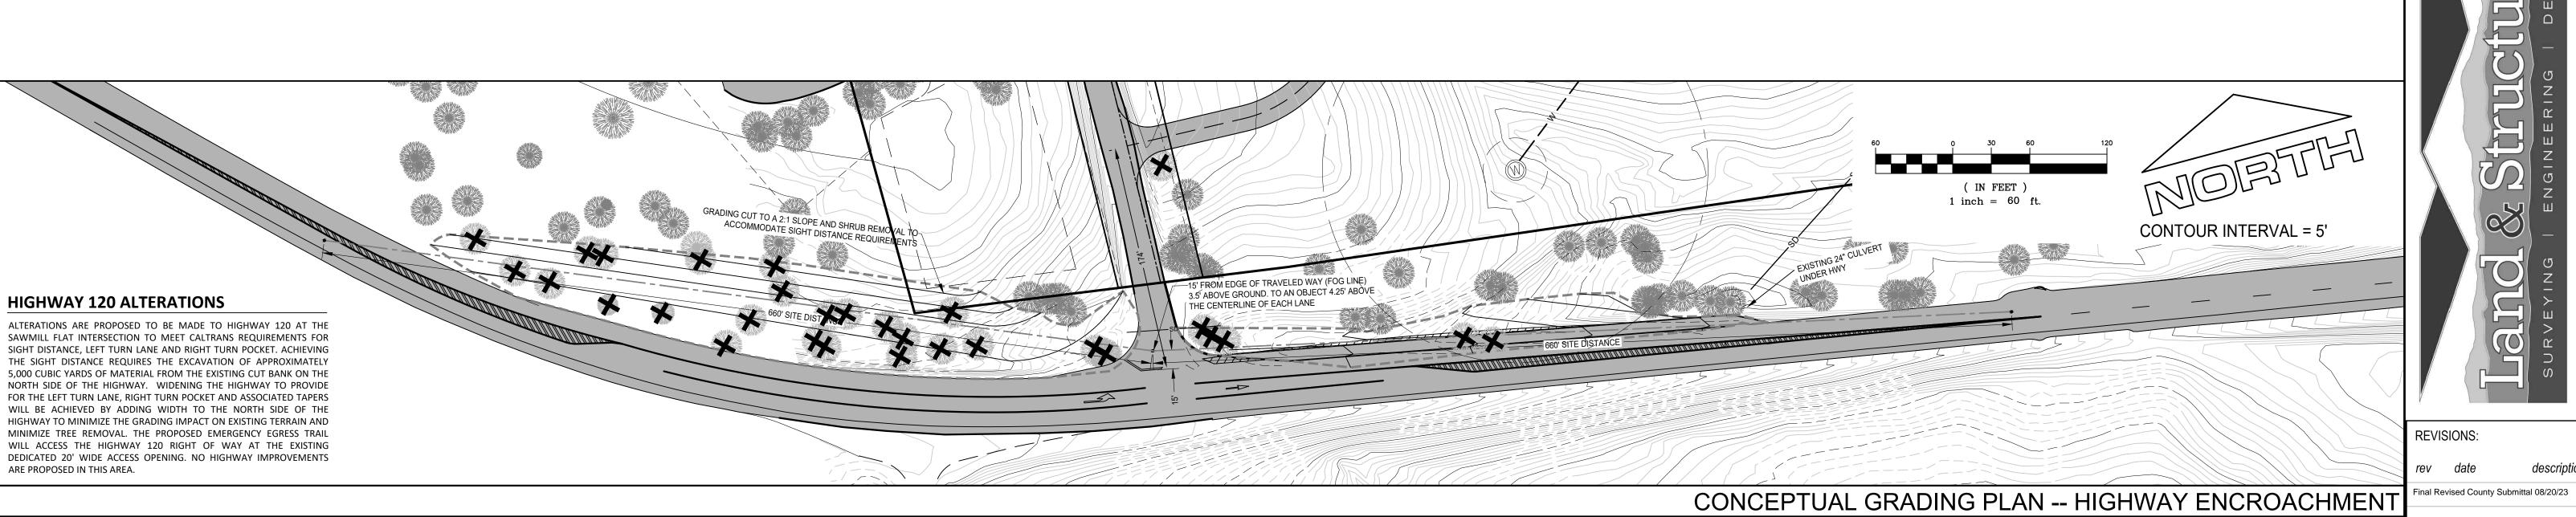

LEGEND

- LIMITS OF GRADING - RETAINING WALLS



- PROPOSED STRUCTURE

- CONIFEROUS TREE TO BE REMOVED - CONIFEROUS TREE TO REMAIN

- OAK TREE TO BE REMOVED

- OAK TREE TO BE REMAIN

- STORM DRAIN INLET - SANITARY SEWER MANHOLE - UTILITY POLE

ABBREVIATIONS

- AGGREGATE BASE - ASPHALT CONCRETE - BUILDING - BENCH MARK BOL - BOLLARD CL - CENTERLINE

CMP - CORRUGATED METAL PIPE CO - CLEAN OUT - CONCRETE - CUBIC YARD

- FLOW LINE

- ELEVATION - EXISTING E, EXIST - FACE OF CURB - FINISHED FLOOR

- DROP INLET

- FINISHED GRADE - FIRE HYDRANT

- FINISHED SURFACE FT - FOOT - INVERT ELEVATION - LINEAR FEET - MONUMENT - NOT TO SCALE - PROPERTY LINE - REINFORCED CONCRETE PIPE - RIGHT OF WAY - STORM DRAIN

- SQUARE FEET - SANITARY SEWER - TEMPORARY BENCH MARK TOW - TOP OF WALL TYP - TYPICAL - UNLESS OTHERWISE NOTED

- WATER METER

- WATER VALVE

REVISIONS:

description

OWNER INFORMATION: Hardin Flat LLC P.O. Box 130, Moccasin, Ca. 95347

SITE INFORMATION: APN: 068-120-060-000 068-120-061-000 Sawmill Mountain Rd GROVELAND, CA 95321

APPLICANT INFORMATION: Hansji Corporation 631 West Katella Ave, Fifth Floor Anaheim, Ca. 92802 Contact John Bissell, 949.456.5371

PROJECT INFORMATION:

Terra Vi Yosemite Lodge Sawmill Mountain Rd, Groveland, Ca. 95321

ENGINEER OF RECORD:



These drawings and specifications are the property of the engineer and shall not be used on any other work except by agreement with the engineer Written dimensions shall take preference over scaled dimensions and shall be verified on site. Any discrepancy shall be brought to the notice of the engineer prior to commencement of any work.

ISSUE DATE: 8/20/23


DRAWN BY: RC

CHECKED BY: RHJ

SCALE: AS NOTED

DRAWING: SITE PLAN

PROJECT NO: 18-01.20

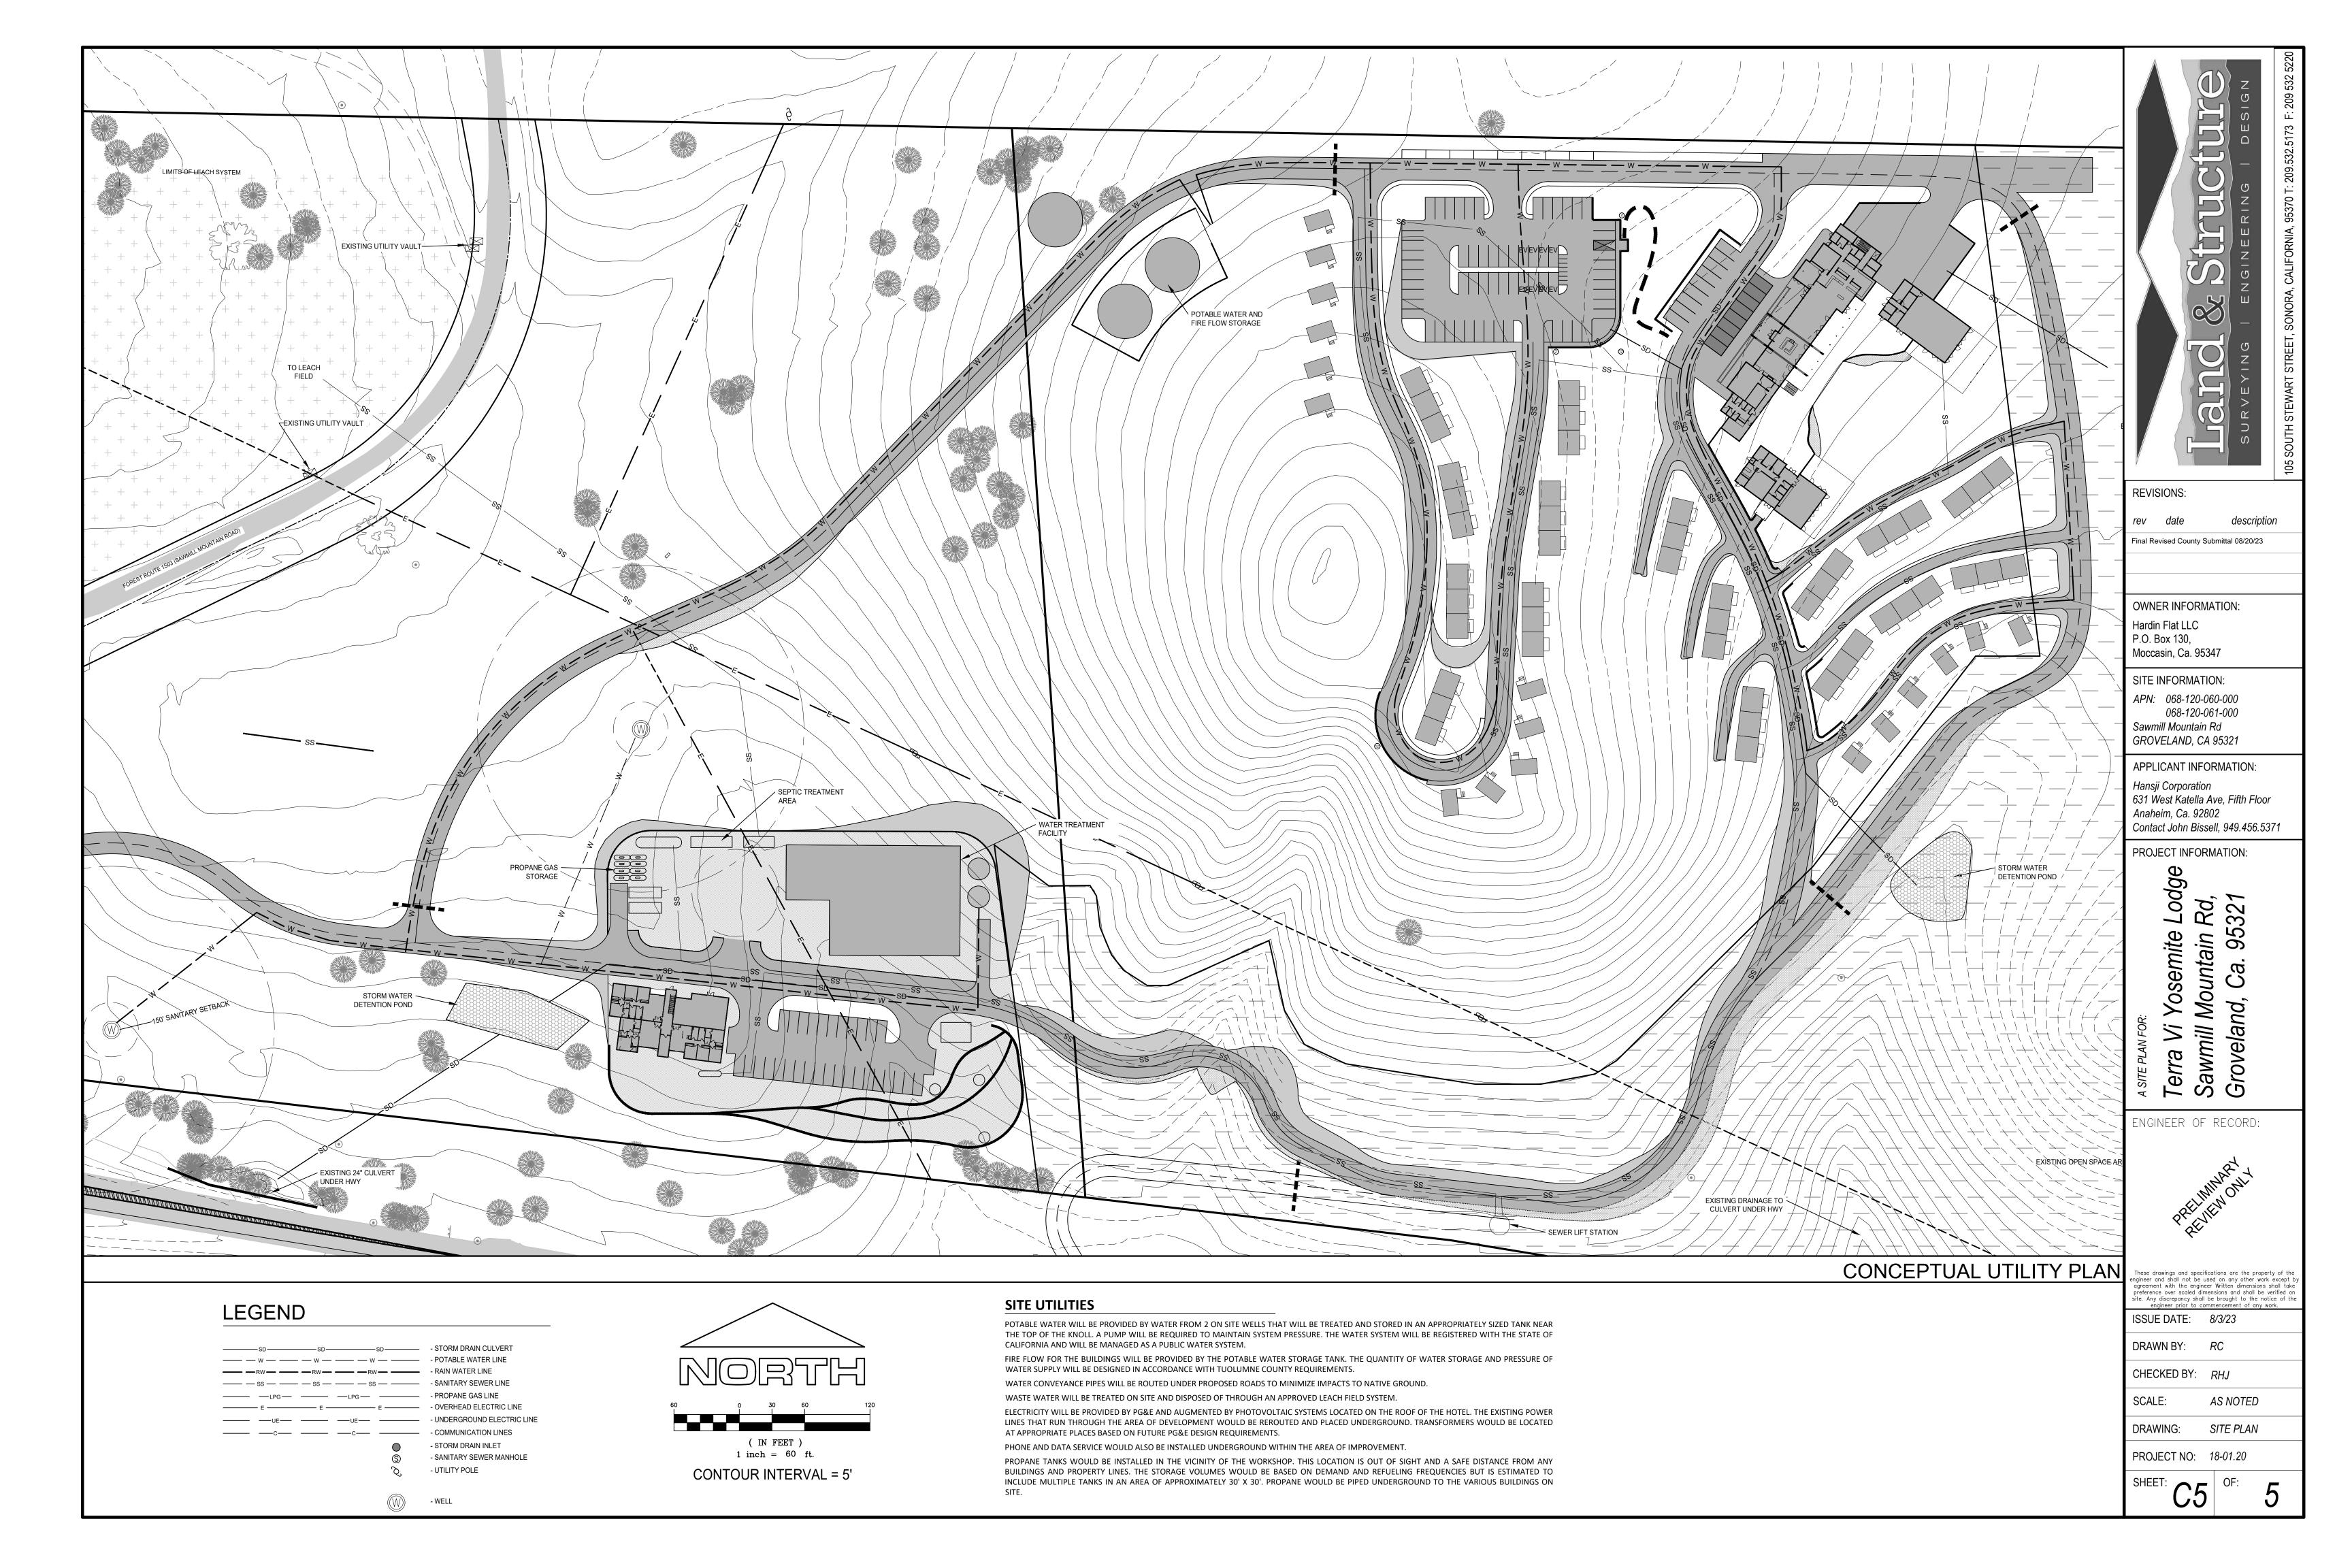



OVERALL SITE PLAN

SCALE: 1" = 100'

REYNOLDS ASH
+ ASSOCIATES

ARCHITECTURE
ENGINEERING

564 E. SECOND AVE., STE. 201 DURANGO, CO 81301 (970) 259 - 7494 FAX (970) 259 - 7492 262 PAGOSA STREET, STE. 200 P.O. BOX 96 PAGOSA SPRINGS, CO. 81147

(970) 264 - 6884 FAX (970) 264 - 0997 RA-AE.COM

REYNOLDS ASH + ASSOCIATES, P.C. EXPRESSLY RESERVES THE COMMON LAW COPYRIGHT AND OTHER PROPERTY RIGHTS IN THESE PLANS. THESE PLANS ARE NOT TO BE CHANGED OR COPIED IN ANY FORM OR MANNER WHATSOEVER NOR ARE THEY TO BE ASSIGNED TO ANY THIRD PARTY WITHOUT FIRST OBTAINING WRITTEN PERMISSION AND CONSENT OF THE ARCHITECT OF RECORD. THE USE OF THESE PLANS AND SPECIFICATIONS SHALL BE RESTRICTED TO THE ORIGINAL SITE FOR WHICH THEY WERE PREPARED AND PUBLICATION THEREOF IS EXPRESSLY LIMITED TO SUCH USE. FEDERAL LAW PROHIBITS THE REPRODUCTION, DISPLAY, SALE, OR OTHER DISPOSITION OF THIS DOCUMENT WITHOUT THE EXPRESS WRITTEN CONSENT OF RA+A ARCHITECTS, P.C.

OGRES SE'T

TIERRA VI LODGE YOSEMITE

YOSEMITE, CALIFORNIA 953

JOB NO.: **22318**DATE: **08/20/2023**DRAWN BY: **RA+A**

ISSUE RECORD:
Final Revised County Submittal 08/20/23


REVISIONS:

<u>^</u>

AS-101



ENLARGED SITE PLAN - VILLAGE

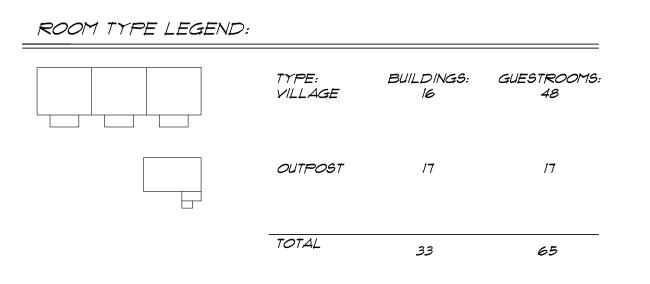

REYNOLDS ASH + ASSOCIATES

ARCHITECTURE ENGINEERING

564 E. SECOND AVE., STE. 201 DURANGO, CO 81301 (970) 259 - 7494 FAX (970) 259 - 7492 262 PAGOSA STREET, STE. 200 P.O. BOX 96 PAGOSA SPRINGS, CO. 81147 (970) 264 - 6884 FAX (970) 264 - 0997

RA-AE.COM

REYNOLDS ASH + ASSOCIATES, P.C. EXPRESSLY RESERVES THE COMMON LAW COPYRIGHT AND OTHER PROPERTY RIGHTS IN THESE PLANS. THESE PLANS ARE NOT TO BE CHANGED OR COPIED IN ANY FORM OR MANNER WHATSOEVER NOR ARE THEY TO BE ASSIGNED TO ANY THIRD PARTY WITHOUT FIRST OBTAINING WRITTEN PERMISSION AND CONSENT OF THE ARCHITECT OF RECORD. THE USE OF THESE PLANS AND SPECIFICATIONS SHALL BE RESTRICTED TO THE ORIGINAL SITE FOR WHICH THEY WERE PREPARED AND PUBLICATION THEREOF IS EXPRESSLY LIMITED TO SUCH USE. FEDERAL LAW PROHIBITS THE REPRODUCTION, DISPLAY, SALE, OR OTHER DISPOSITION OF THIS DOCUMENT WITHOUT THE EXPRESS WRITTEN CONSENT OF RA+A ARCHITECTS, P.C.

ROCKES SE

EKKA VI LODGE YOSEMITE

 JOB NO.:
 22318

 DATE:
 08/20/2023

 DRAWN BY:
 RA+A

ISSUE RECORD:
Final Revised County Submittal 08/20/23

REVISIONS:


AS-102

SITE



ENLARGED SITE PLAN - EMPLOYEE HOUSING

1" = 40'

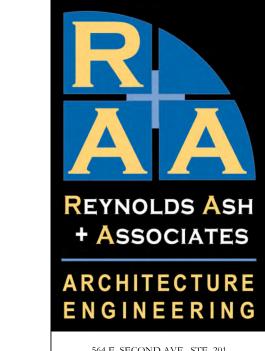

564 E. SECOND AVE., STE. 201 DURANGO, CO 81301 (970) 259 - 7494 FAX (970) 259 - 7492 262 PAGOSA STREET, STE. 200 P.O. BOX 96 PAGOSA SPRINGS, CO. 81147 (970) 264 - 6884 FAX (970) 264 - 0997

RA-AE.COM

REYNOLDS ASH + ASSOCIATES, P.C. EXPRESSLY RESERVES THE COMMON LAW COPYRIGHT AND OTHER PROPERTY RIGHTS IN THESE PLANS. THESE PLANS ARE NOT TO BE CHANGED OR COPIED IN ANY FORM OR MANNER WHATSOEVER NOR ARE THEY TO BE ASSIGNED TO ANY THIRD PARTY WITHOUT FIRST OBTAINING WRITTEN PERMISSION AND CONSENT OF THE ARCHITECT OF RECORD. THE USE OF THESE PLANS AND SPECIFICATIONS SHALL BE RESTRICTED TO THE ORIGINAL SITE FOR WHICH THEY WERE PREPARED AND PUBLICATION THEREOF IS EXPRESSLY LIMITED TO SUCH USE. FEDERAL LAW PROHIBITS THE REPRODUCTION, DISPLAY, SALE, OR OTHER DISPOSITION OF THIS DOCUMENT WITHOUT THE EXPRESS WRITTEN CONSENT OF RA+A ARCHITECTS, P.C.

ROCKES SE

ERRA VI LODGE YOSEMITE

 JOB NO.:
 22318

 DATE:
 08/20/2023

 DRAWN BY:
 RA+A

ISSUE RECORD:

Final Revised County Submittal 08/20/23

REVISIONS:

Λς 10°

AS-103

564 E. SECOND AVE., STE. 201 DURANGO, CO 81301 (970) 259 - 7494 FAX (970) 259 - 7492

262 PAGOSA STREET, STE. 200 P.O. BOX 96 PAGOSA SPRINGS, CO. 81147 (970) 264 - 6884 FAX (970) 264 - 0997

RA-AE.COM

REYNOLDS ASH + ASSOCIATES, P.C. EXPRESSLY RESERVES THE COMMON LAW COPYRIGHT AND OTHER PROPERTY RIGHTS IN THESE PLANS. THESE PLANS ARE NOT TO BE CHANGED OR COPIED IN ANY FORM OR MANNER WHATSOEVER NOR ARE THEY TO BE ASSIGNED TO ANY THIRD PARTY WITHOUT FIRST OBTAINING WRITTEN PERMISSION AND CONSENT OF THE ARCHITECT OF RECORD. THE USE OF THESE PLANS AND SPECIFICATIONS SHALL BE RESTRICTED TO THE ORIGINAL SITE FOR WHICH THEY WERE PREPARED AND PUBLICATION THEREOF IS EXPRESSLY LIMITED TO SUCH USE. FEDERAL LAW PROHIBITS THE REPRODUCTION, DISPLAY, SALE, OR OTHER DISPOSITION OF THIS DOCUMENT WITHOUT THE EXPRESS WRITTEN CONSENT OF RA+A ARCHITECTS, P.C.

YOSEMITE, CALIFORNIA 953

JOB NO.: 08/20/2023 DATE: DRAWN BY: **RA+A**

ISSUE RECORD:

Final Revised County Submittal 08/20/23

REVISIONS:


AS-104


NORTH

EMPLOYEE & EMERGENCY CIRCULATION

SITE CIRCULATION PLAN

SCALE: 1" = 100'

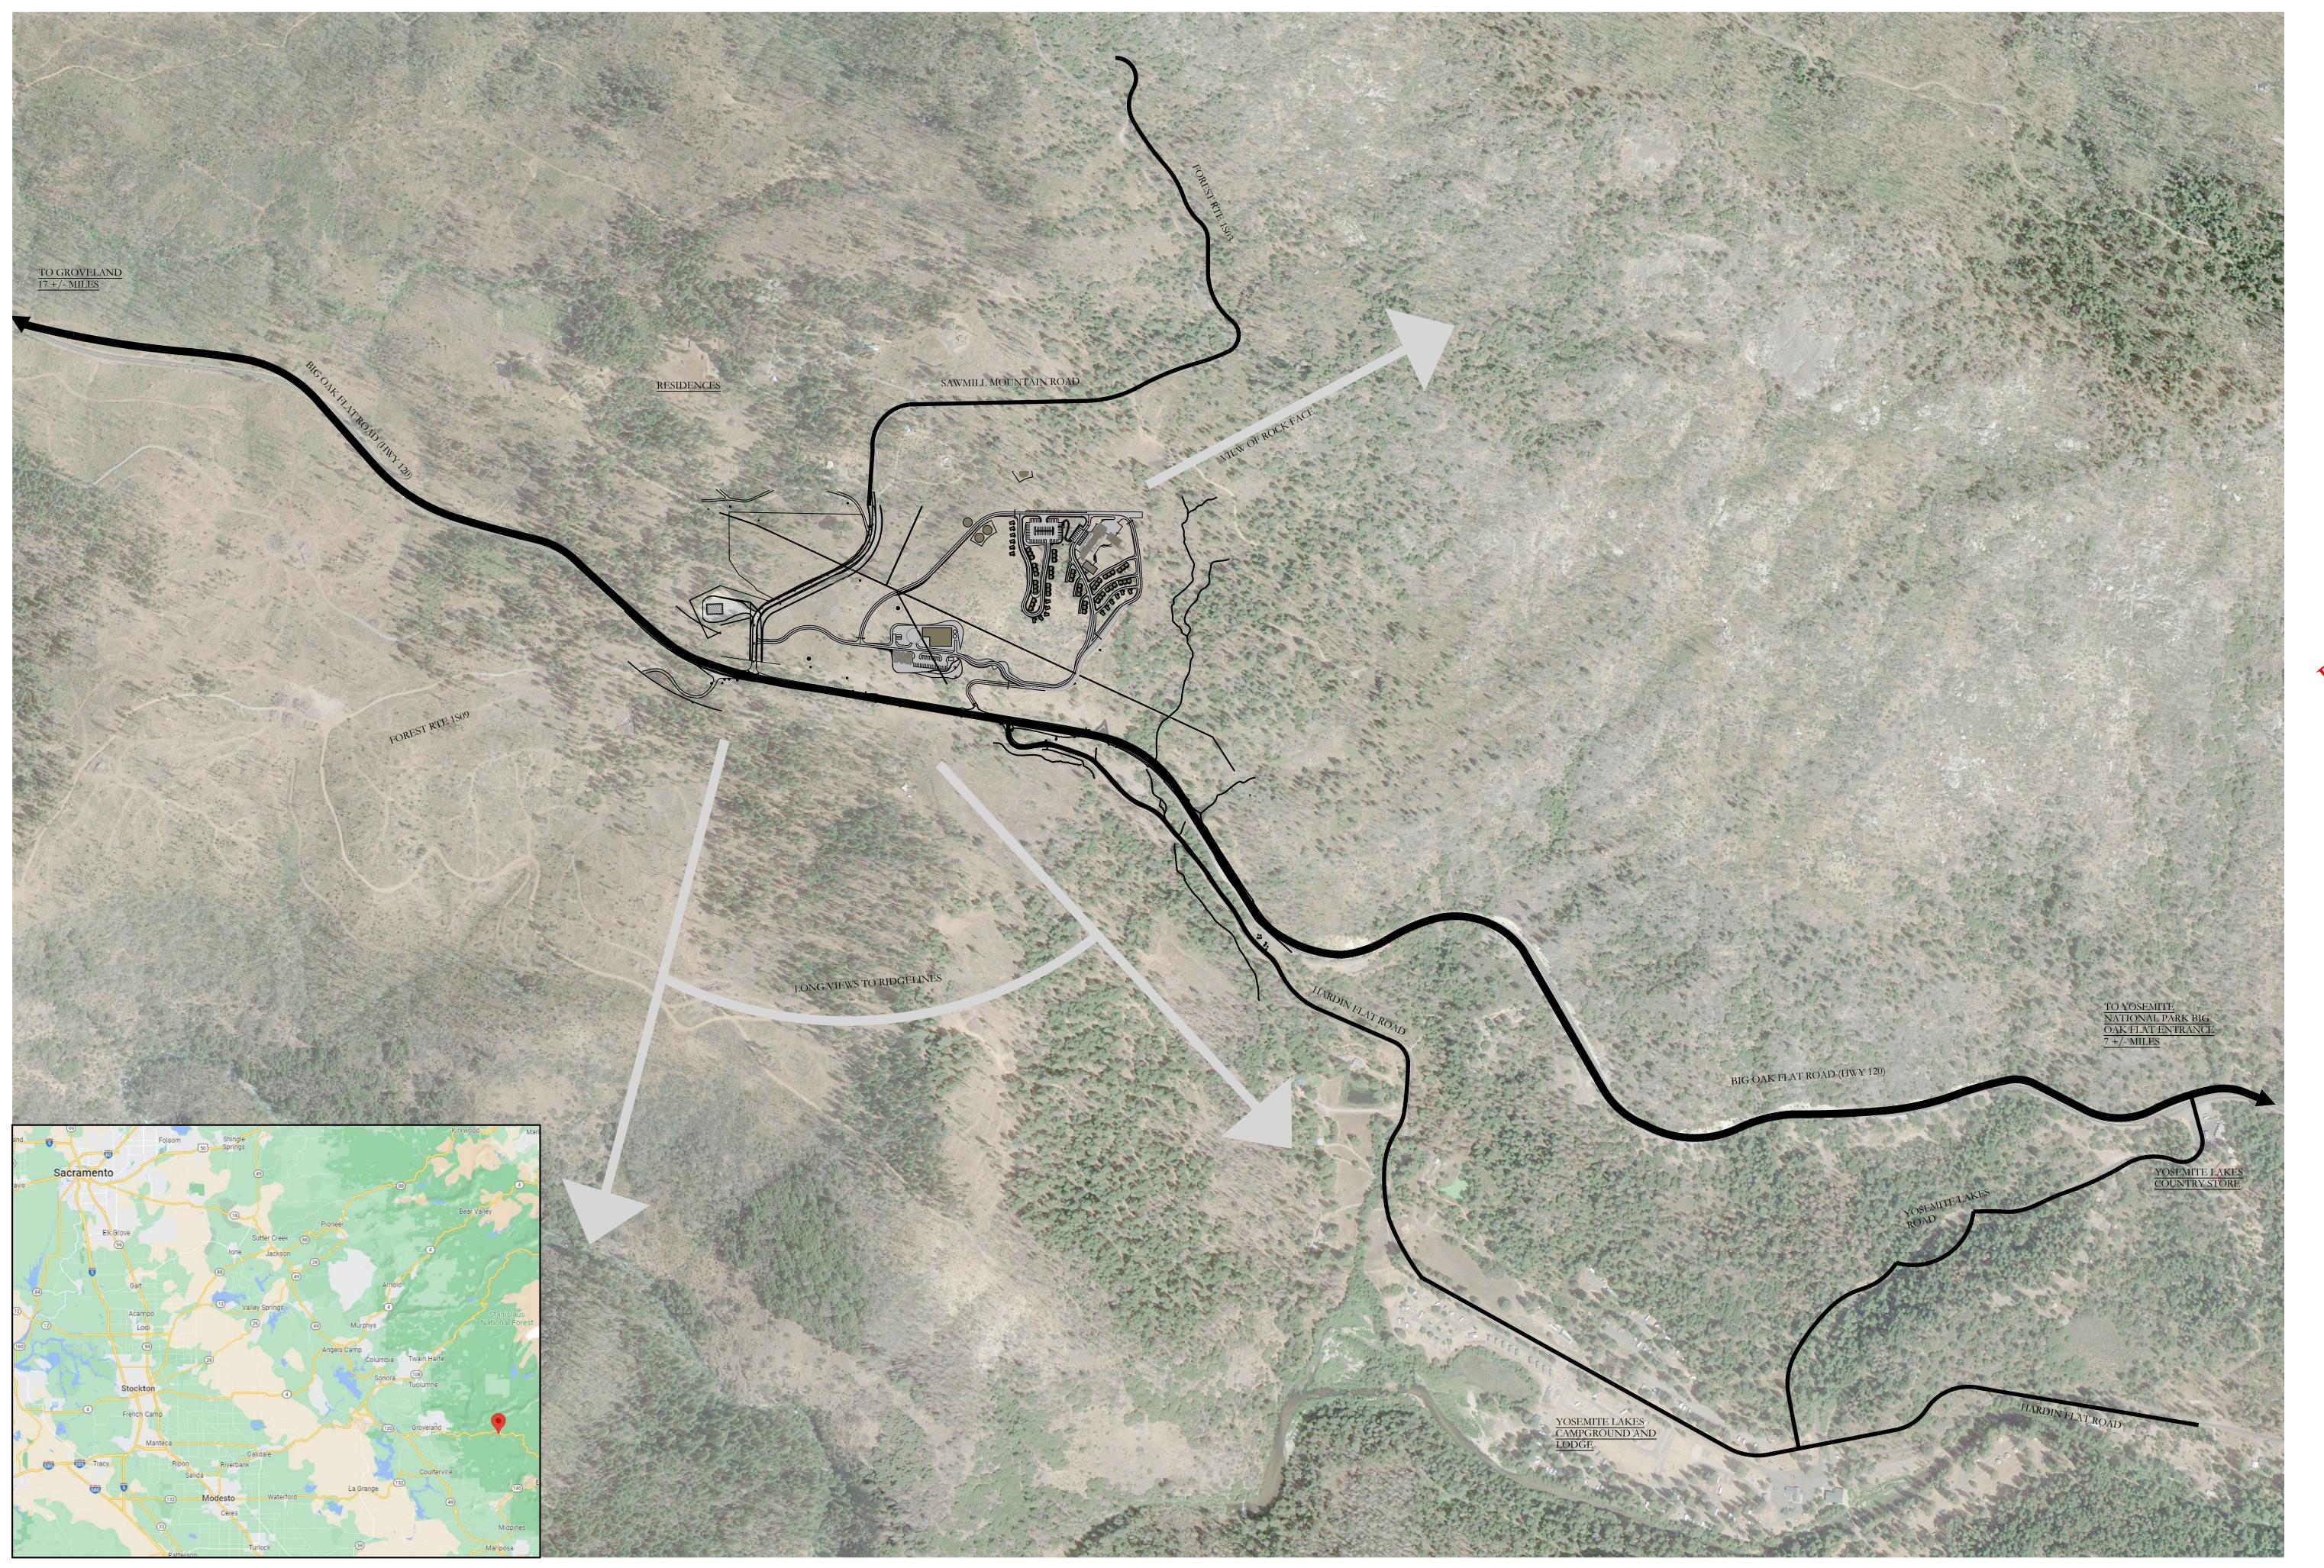

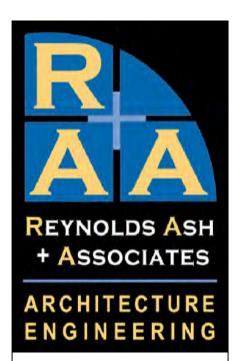

564 E. SECOND AVE., STE. 201 DURANGO, CO 81301 (970) 259 - 7494 FAX (970) 259 - 7492 262 PAGOSA STREET, STE. 200 P.O. BOX 96 PAGOSA SPRINGS, CO. 81147 (970) 264 - 6884 FAX (970) 264 - 0997

REYNOLDS ASH + ASSOCIATES, P.C. EXPRESSLY RESERVES THE COMMON LAW COPYRIGHT AND OTHER PROPERTY RIGHTS IN THESE PLANS. THESE PLANS ARE NOT TO BE CHANGED OR COPIED IN ANY FORM OR MANNER WHATSOEVER NOR ARE THEY TO BE ASSIGNED TO ANY THIRD PARTY WITHOUT FIRST OBTAINING WRITTEN PERMISSION AND CONSENT OF THE ARCHITECT OF RECORD. THE USE OF THESE PLANS AND SPECIFICATIONS SHALL BE RESTRICTED TO THE ORIGINAL SITE FOR WHICH THEY WERE PREPARED AND PUBLICATION THEREOF IS EXPRESSLY LIMITED TO SUCH USE. FEDERAL LAW PROHIBITS THE REPRODUCTION, DISPLAY, SALE, OR OTHER DISPOSITION OF THIS DOCUMENT WITHOUT THE EXPRESS WRITTEN CONSENT OF RA+A ARCHITECTS, P.C.

DRAWN BY:


ISSUE RECORD:

Final Revised County Submittal 08/20/23

REVISIONS:

L-101 PROPERTY CONTEXT PLAN



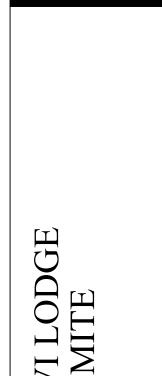

+ ASSOCIATES

ARCHITECTURE

ENGINEERING

564 E. SECOND AVE., STE. 201 DURANGO, CO 81301 (970) 259 - 7494 FAX (970) 259 - 7492

262 PAGOSA STREET, STE. 200 P.O. BOX 96 PAGOSA SPRINGS, CO. 81147 (970) 264 - 6884 FAX (970) 264 - 0997

REYNOLDS ASH + ASSOCIATES, P.C. EXPRESSLY RESERVES THE COMMON LAW COPYRIGHT AND OTHER PROPERTY RIGHTS IN THESE PLANS. THESE PLANS ARE NOT TO BE CHANGED OR COPIED IN ANY FORM OR MANNER WHATSOEVER NOR ARE THEY TO BE ASSIGNED TO ANY THIRD PARTY WITHOUT FIRST OBTAINING WRITTEN PERMISSION AND CONSENT OF THE ARCHITECT OF RECORD. THE USE OF THESE PLANS AND SPECIFICATIONS SHALL BE RESTRICTED TO THE ORIGINAL SITE FOR WHICH THEY WERE PREPARED AND PUBLICATION THEREOF IS EXPRESSLY LIMITED TO SUCH USE. FEDERAL LAW PROHIBITS THE REPRODUCTION, DISPLAY, SALE, OR OTHER DISPOSITION OF THIS DOCUMENT WITHOUT THE EXPRESS WRITTEN CONSENT OF RA+A ARCHITECTS, P.C.

22318 08/20/2023

DRAWN BY: **RA+A**


ISSUE RECORD: Final Revised County Submittal 08/20/23


REVISIONS:

L-102 SITE CONTEXT PLAN

SITE CONTEXT PLAN

NORTH

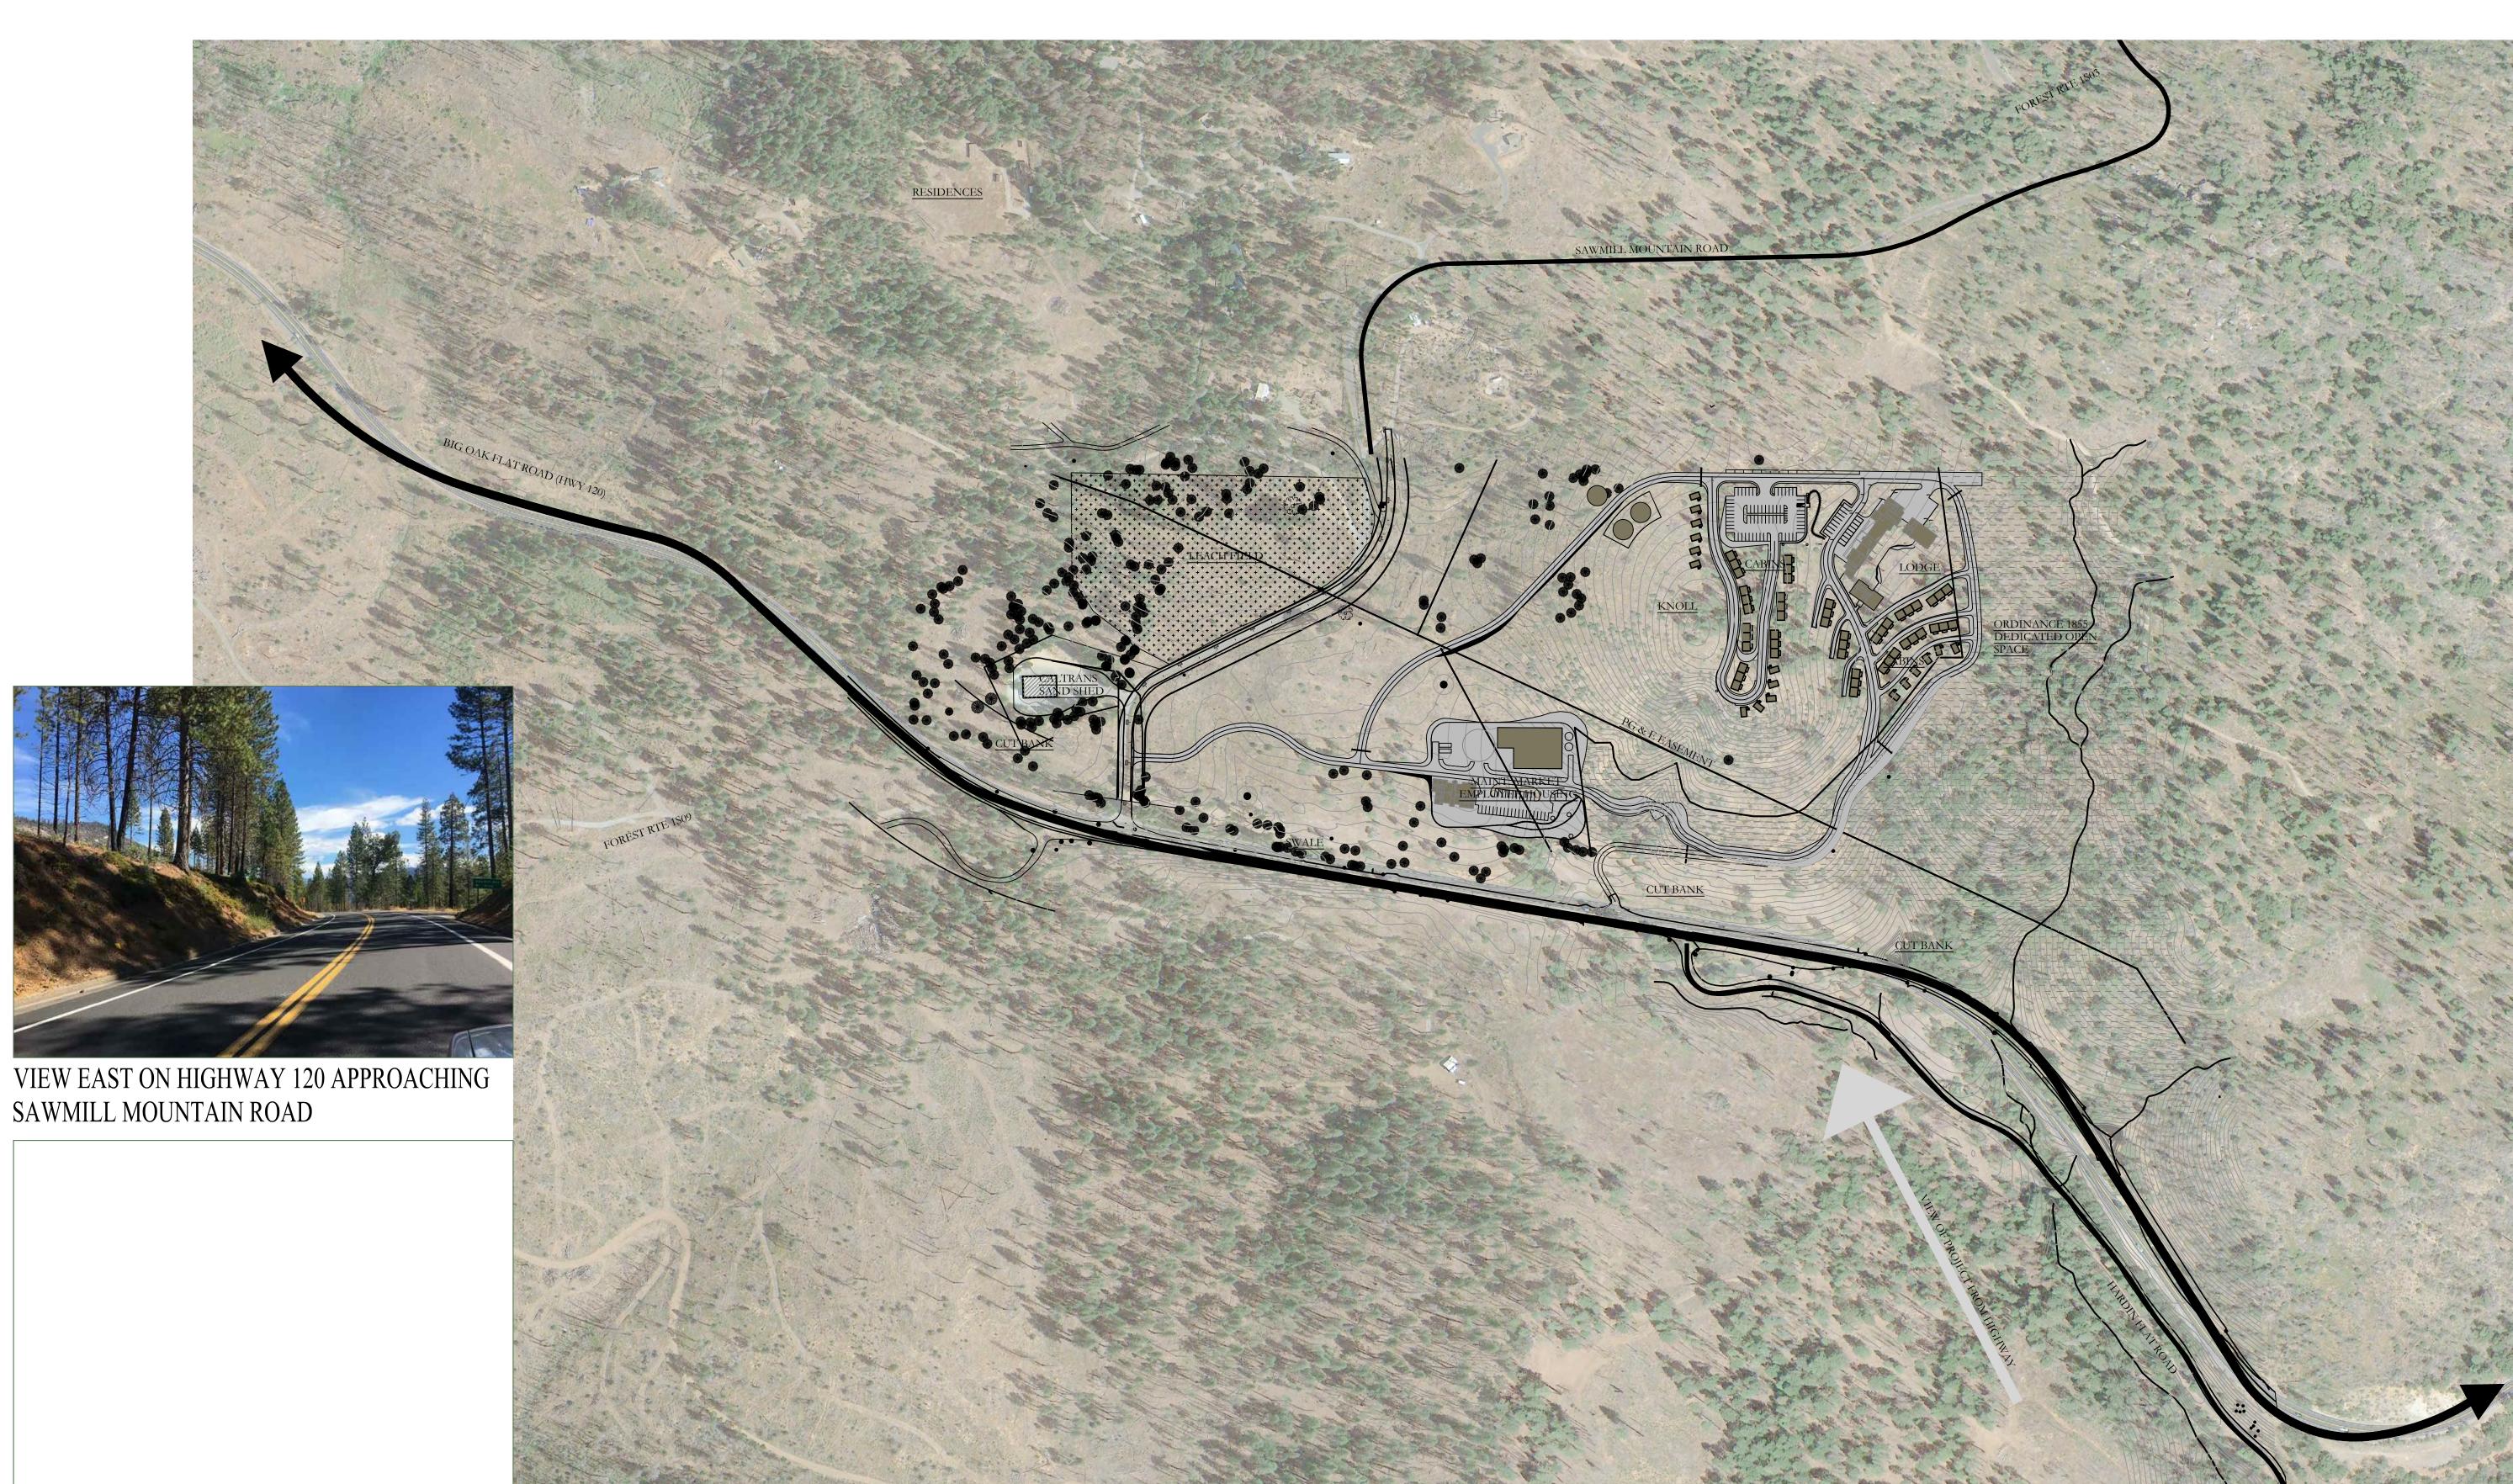

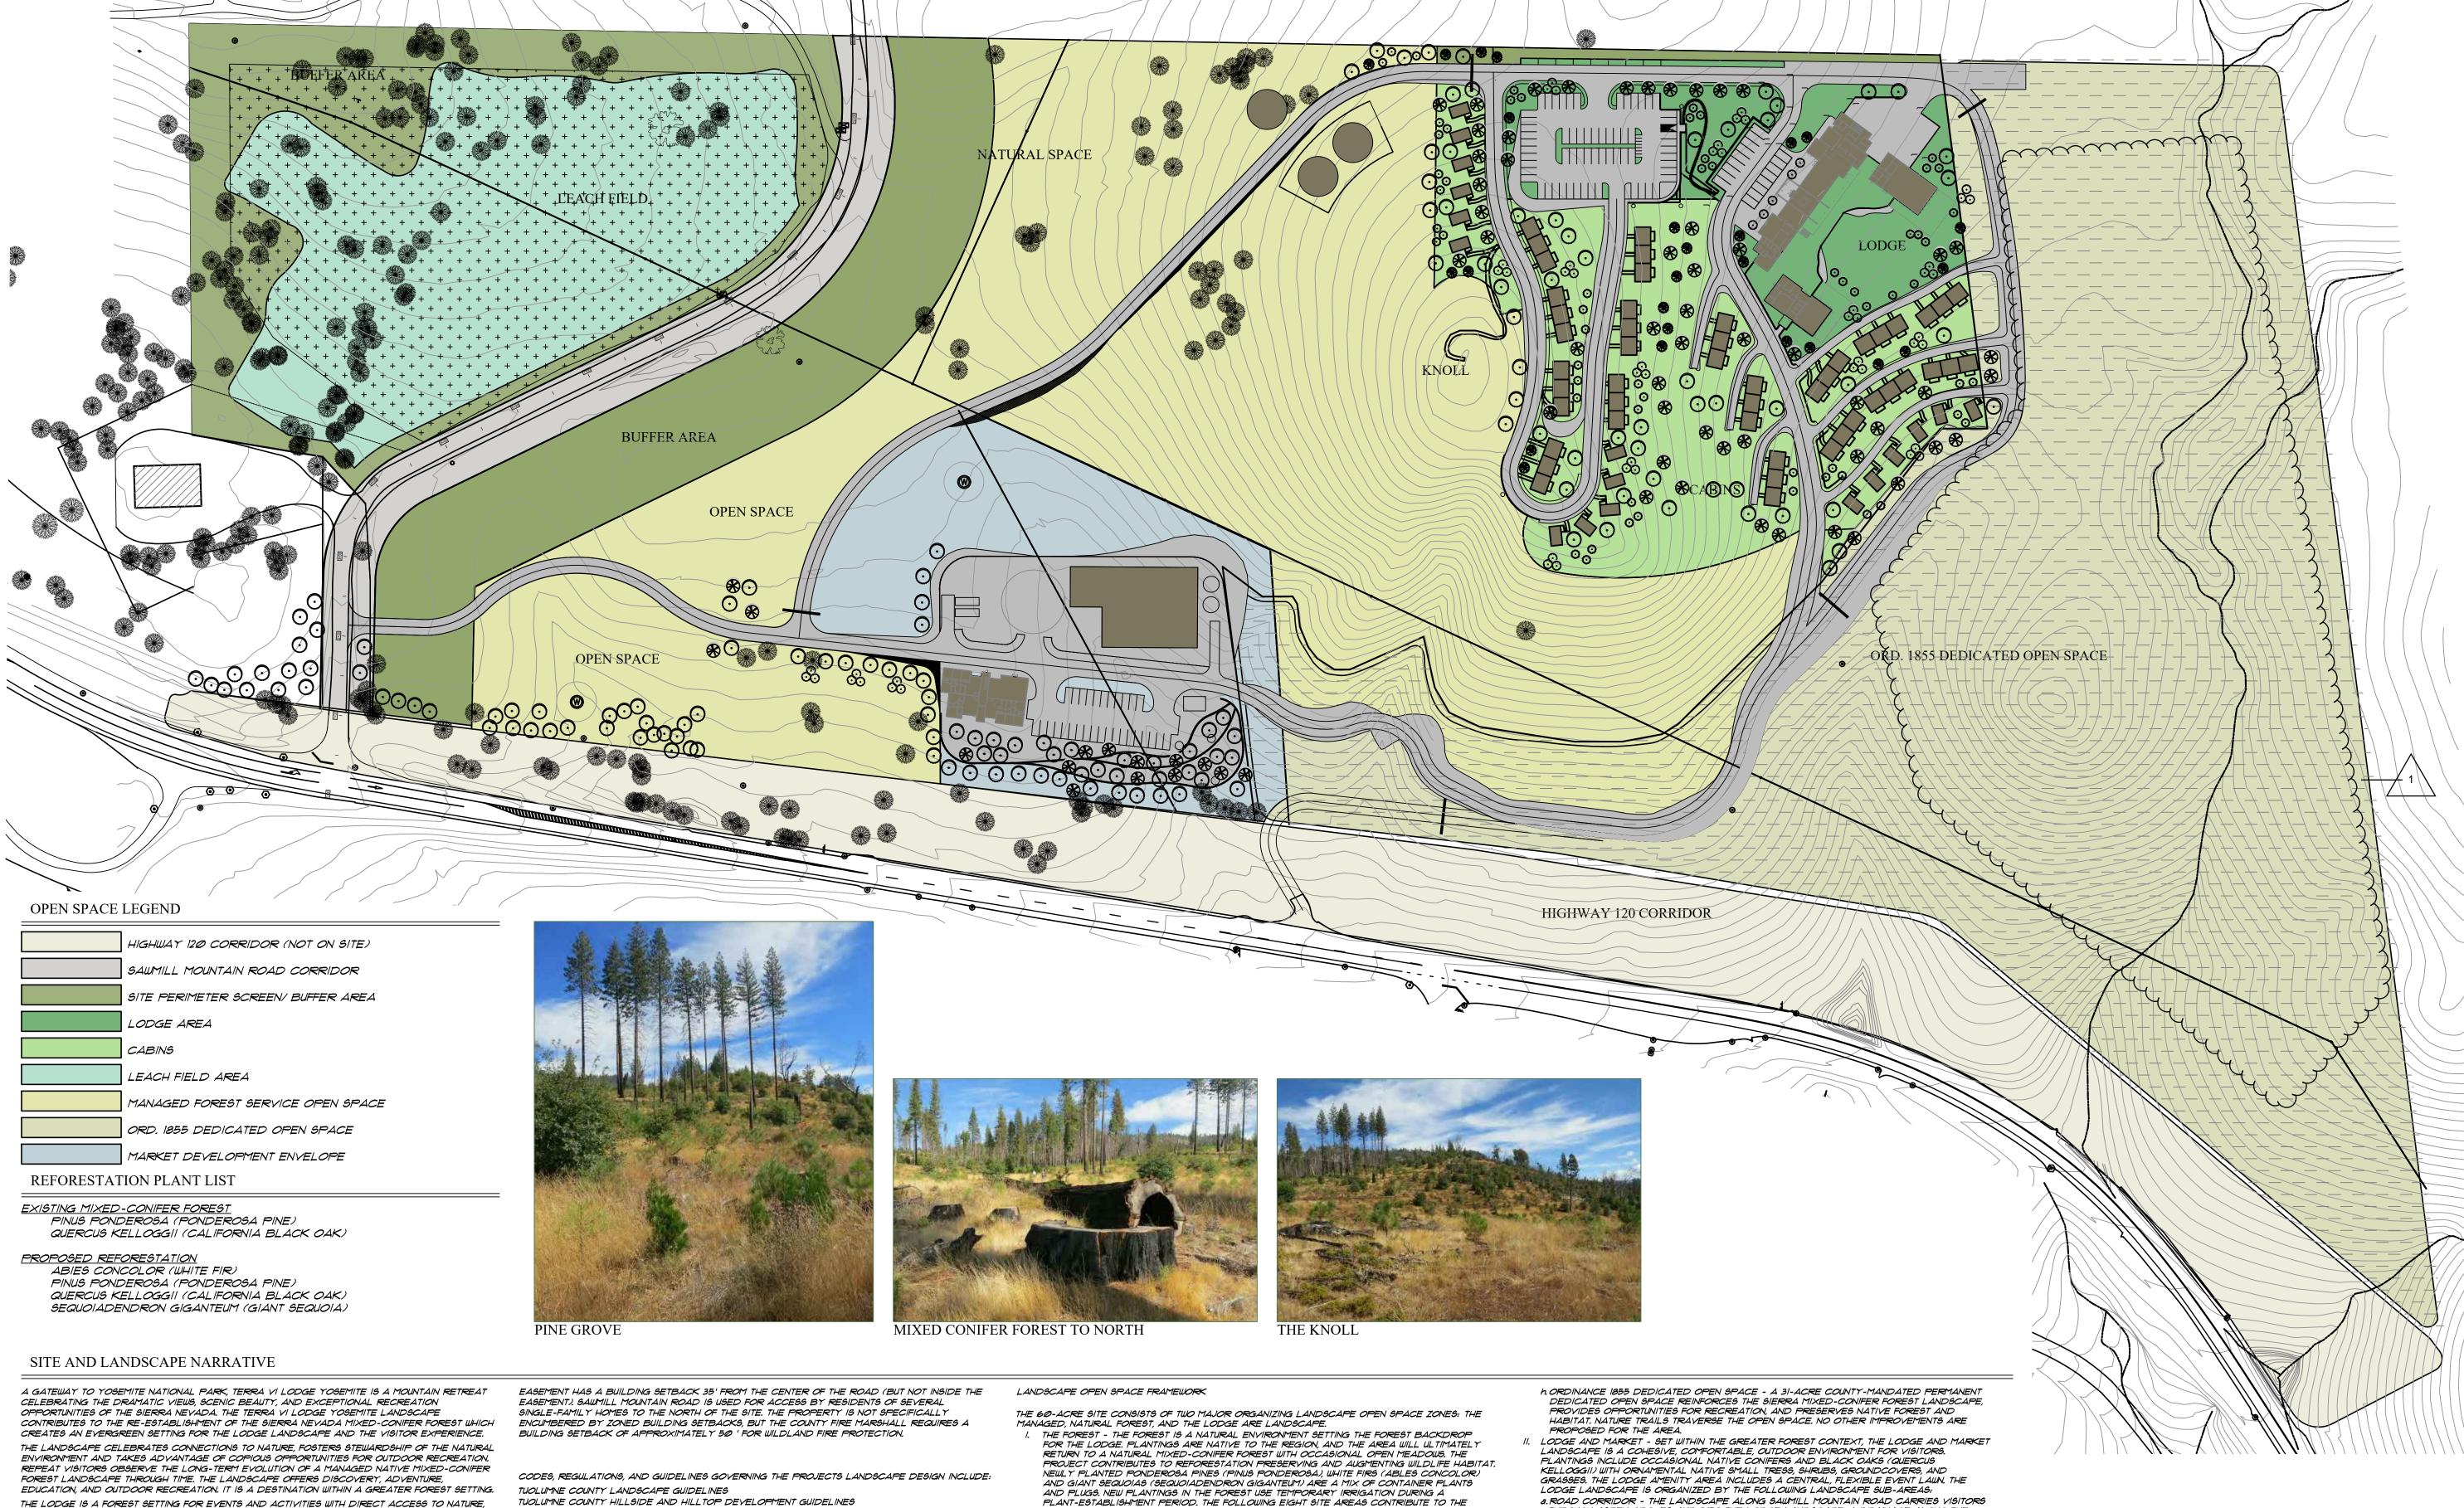

OUTDOOR INTERPRETIVE PROGRAMS AND RECREATION FACILITIES INCLUDING AN EVENT PAVILION,

HIKING TRAILS, INTERPRETIVE NATURE WALKS, STARGAZING AND OTHER DAYTIME AND NIGHTTIME FAMILY-ORIENTED, COMMUNAL, OR INDIVIDUAL ACTIVITIES AND OPPORTUNITIES. SUSTAINABILITY/ENVIRONMENTAL STEWARDSHIP TERRA VI LODGE YOSEMITE IS A STEWARD OF THE NATURAL FOREST ENVIRONMENT WHICH SERVES

AS ITS SETTING. VISITORS ARE DIRECTLY CONNECTED TO NATURE. LODGE ENVIRONMENTS AND ACTIVITIES EMPHASIZE AND CELEBRATE THE NATURAL FOREST SETTING. REPEAT VISITORS WILL OBSERVE THE LONG-TERM RECOVERY OF A SIERRA MIXED-CONIFER FOREST FROM A DEVASTATING WILDFIRE, OVER TIME. PROGRAMMED LANDSCAPE ELEMENTS AND ACTIVITIES SUCH AS NATURE WALKS, AND INTERPRETIVE NATIVE GARDENS PROVIDE EDUCATIONAL OPPORTUNITIES WITHIN NATURE WITH MINIMAL RESTORATIVE IMPACTS TO THE FOREST. MORE THAN HALF OF THE 60-ACRE SITE REMAINS AS NATURAL UNDEVELOPED FOREST OPEN SPACE CONTRIBUTING TO REFORESTATION AND PROVIDING HABITAT AND PROTECTION FOR WILDLIFE.

WATER CONSERVATION - THE LODGE LANDSCAPE IS A LOW WATER USE LANDSCAPE. PLANTED AREAS ARE IRRIGATED WITH A HIGH-EFFICIENCY IRRIGATION SYSTEM IN COMPLIANCE WITH STATE AND COUNTY WATER-EFFICIENT LANDSCAPE REGULATIONS. THE SOURCE FOR IRRIGATION WATER IS STORMWATER AND GRAY WATER CAPTURED AND STORED ON-SITE FOR THAT PURPOSE. THE PLANT PALETTE CONSISTS OF NATIVE, WATER-CONSERVING PLANT SELECTIONS. REGULATORY CONTEXT

THE PROJECT IS IN THE JURISDICTION OF THE TUOLUMNE COUNTY AND ABUTS THE CALIFORNIA HIGHWAY 120 RIGHT-OF-WAY. CALTRANS MAINTAINS A NON-EXCLUSIVE ACCESS EASEMENT ACROSS A PORTION OF THE SITE TO SERVICE A MATERIALS STORAGE FACILITY. A SECOND 66'-WIDE EASEMENT ACCOMMODATES FOREST SERVICE ROUTE 1503 (SAUMILL MOUNTAIN ROAD). THE

TUOLUMNE COUNTY GUIDELINES FOR SEEING, GROUNDCOVERS, AND SHRUBS TUOLUMNE COUNTY PLANT SELECTION GUIDE

TUOLUMNE COUNTY ORDINANCE CODE - CHAPTER 15.20: FIRE SAFETY AND STANDARDS TUOLUMNE COUNTY ORDINANCE CODE - CHAPTER 15.28: LANDSCAPING GUIDELINES

THE TERRA VI LODGE YOSEMITE IS WITHIN A MIXED-CONIFER FOREST DOMINATED BY PONDEROSA PINES, WHITE FIRS, AND BLACK OAKS. THE SITE WAS HEAVILY IMPACTED BY THE 2013 RIM FIRE WHICH DESTROYED MOST OF THE SITE'S MATURE TREES, WITH A FEW SURVIVING PINE GROVES REMAINING WITHIN AN OPEN MOUNTAIN MEADOW. MUCH OF THE SITE, INCLUDING THE LODGE AND MARKET DEVELOPMENT ENVELOPE IN THE WESTERN PORTION, IS AN EXPOSED, SUNNY LANDSCAPE WITH YERRY LITTLE NATURAL SHADE. MIXED-CONIFER FOREST PERSISTS ON THE SLOPES OF THE

TERRA VI LODGE YOSEMITE IS IN SUNSET CLIMATE ZONE IA, CHARACTERIZED BY A BRIEF GROWING SEASON (JUNE INTO SEPTEMBER), MILD SUMMERS AND FREEZING LOW TEMPERATURES FOR MUCH OF THE YEAR THE HIGH-ALTITUDE LANDSCAPE (APPROXIMATELY 4,000') EXPERIENCES DRAMATIC SEASONAL CHANGES THROUGHOUT THE YEAR

LANDSCAPE ELEMENTS AND MATERIALS

LANDSCAPE ELEMENTS ARE OF NATURAL MATERIALS NATIVE TO THE SITE OR THE REGION AND ARE SYMPATHETIC TO THE SITE'S EXISTING NATIVE AESTHETIC. FENCES ARE LOW, OPEN SPLIT RAIL OR WOOD POST AND RAIL TYPE AND ARE USED TO DIRECT VISITORS, ANNOUNCE ARRIVAL, GEPARATE SITE FUNCTIONS, AND DELINEATE OPEN SPACE AREAS. LOW SEAT WALLS OR RETAINING WALLS, WHERE NECESSARY, ARE OF NATURAL STONE. WALLS HELP ORGANIZE OPEN SPACE AND PROVIDE SEATING OPPORTUNITIES. BOULDERS, LOGS, AND CHARRED TREE TRUNKS SALVAGED FROM THE SITE ARE USED TO CONTRIBUTE TO THE NATURAL FOREST LANDSCAPE SETTING.

a.HIGHWAY 120 ROADWAY CORRIDOR (OFF-SITE) - THE NATURAL FOREST LANDSCAPE AT THE HIGHWAY 120 FRONTAGE CONTRIBUTES TO THE MIXED-CONIFER REFORESTATION AND HELPS TO SCREEN THE LODGE FROM VIEW FROM THE PUBLIC REALM. NO OFF-SITE LANDSCAPE IMPROVEMENTS ARE PROPOSED. b.SAWMILL MOUNTAIN ROAD ROADWAY CORRIDOR - THE LANDSCAPE ALONG THE SAWMILL

MOUNTAIN ROAD CORRIDOR (WITHIN A RECORDED ACCESS EASEMENT) REINFORCES THE FOREST SETTING AND PROVIDES VISUAL SCREENING OF THE LODGE. NEW PLANTINGS IN THE ZONE WILL BE CONVENTIONALLY IRRIGATED AS PART OF THE LODGE LANDSCAPE. C.CALTRANG FACILITY - AN EXISTING CALTRANG MATERIAL STORAGE FACILITY AND ACCESS EASEMENT STRADDLING THE PROPERTY'S WESTERN BOUNDARY REMAINS. NEW EVERGREEN TREE PLANTINGS SCREEN THE FACILITY FROM VIEW FROM THE LODGE AND CONTRIBUTE TO

disite perimeters/buffers - A LANDSCAPE BUFFER ZONE AT THE SITE'S NORTH AND WEST BOUNDARIES AUGMENT THE EXISTING PONDEROSA PINE GROVES WITH NEW PINE PLANTINGS TO SERVE AS A VISUAL VEGETATIVE FOREST SCREEN. NEW TREE PLANTINGS IN CONTAINERS OR PLUGS REQUIRE TEMPORARY IRRIGATION FOR ESTABLISHMENT. e.CABING - VISITOR CABING DOT THE SLOPES TO THE NORTHEAST OF THE LODGE. THE CABING AREA IS PLANTED WITH SEQUOIAS AND BIGLEAF MAPLES (ACER MACROPHYLLUM) WHICH ARE NESTLED INTO THE NATURAL MIXED-CONIFER FOREST LANDSCAPE. f. LEACH FIELD - THE PROPOSED DEVELOPMENT INCLUDES A DEDICATED LEACH FIELD TO THE NORTH OF SAUMILL MOUNTAIN ROAD. NEW PLANTINGS OF NATIVE FOREST GRASSES AND FORBS COVER THE LEACH FIELD, CREATING A FOREST MEADOW, A TEMPORARY IRRIGATION SYSTEM SUPPORTS THE NEW LANDSCAPE DURING AN ESTABLISHMENT PERIOD. G.OPEN SPACE / FOREST MANAGEMENT AREA - THE SLOPING OPEN SPACE TO THE EAST OF THE LODGE INCLUDES A SCENIC KNOLL AND REMAINS LARGELY NATURAL AND

UNDEVELOPED. THE AREAS ARE MANAGED, ALLOWING SOME AREAS TO RETURN TO THE

THE KNOLL OFFERING PANORAMIC MOUNTAIN VIEWS

MIXED-CONIFER FOREST AND OTHER AREAS TO REMAIN OPEN FOREST MEADOWS. THE AREA IS CONTIGUOUS WITH THE DEDICATED OPEN SPACE AND CONTRIBUTES TO THE

REFORESTATION OF THE SITE. THE AREA INCLUDES NATURE TRAILS AND AN OVERLOOK AT

THROUGH ASPEN GROVES AND INTO THE LODGE LANDSCAPE. A DRAINAGE ALONG THE SOUTH SIDE OF THE ROADWAY MIMICS A MOUNTAIN STREAM STORMWATER IS COLLECTED

AND STORED FOR UTILITY AND IRRIGATION USES. b.PARKING LOTS - THE PARKING AREAS ARE WOVEN INTO THE NATURAL MIXED-CONIFER FOREST SETTING WITHIN GROVES OF SEQUOIAS AND BLACK OAK. c.DROP-OFF, LOBBIES, AND WALKWAYS - THE DROP OFF AREA, LODGE LOBBIES, AND EXTERIOR WALKWAYS FEATURE SEASONAL INTEREST AND ANNOUNCE ARRIVAL WITH ORNAMENTAL FLOWERING NATIVE FOREST TREES AND SHRUBS.

d.LODGE PERIMETERS - THE MIXED-CONIFER LANDSCAPE WITH NATIVE BLACK OAKS EXTENDS TO THE LODGE PERIMETER AREAS, FURTHER REINFORCING ITS FOREST SETTING. e.AMENITY AREAS - NATIVE MIXED-CONIFER FOREST PLANTINGS AND ORNAMENTAL FLOWERING TREES AND SHRUBS PROVIDE THE SETTING FOR THE LODGE'S PRIMARY OUTDOOR USE AREAS, INCLUDING PATIOS, BARBEQUE AREAS, POOL AND SPA AREAS, FITNESS AREAS, AND INFORMAL GATHERING AND SOCIAL AREAS. LAWN IN KEY AMENITY LOCATIONS PROVIDES FLEXIBLE-USE AREAS FOR PROGRAMMED SEASONAL EVENTS, ACTIVE AND PASSIVE RECREATION, AND INFORMAL GATHERING.

. RECREATIONAL OPEN SPACE AREAS- RECREATION AMENITIES INCLUDING INTERPRETIVE NATIVE GARDENS, NATURE WALKS, CULINARY GARDENS, AND A GREENHOUSE, ARE SET INTO THE MIXED-CONIFER FOREST LANDSCAPE DISTRIBUTED THROUGHOUT THE SITE. GPERIMETER TRANSITIONAL AREAS - MIXED-CONIFER FOREST PLANTINGS IN A MIX OF PLUGS AND CONTAINER PLANTS PROVIDE TRANSITIONAL LANDSCAPE AREAS FROM THE LODGE LANDSCAPE TO THE SURROUNDING NATURAL FOREST AND PROVIDE VISUAL SCREENING.



OPEN SPACE, MANAGEMENT & WATER USE PLAN

+ ASSOCIATES NGINEERING

> 564 E. SECOND AVE., STE. 201 DURANGO, CO 81301 (970) 259 - 7494 262 PAGOSA STREET. STE. 200 P.O. BOX 96 PAGOSA SPRINGS, CO. 81147

> > FAX (970) 264 - 0997 RA-AE.COM

THE USE OF THESE PLANS AND SPECIFICATION

VI LODO EMITE TIERRA YOSI

JOB NO.: 08/20/2023 DATE: DRAWN BY: RA+A

YOSEMITE


ISSUE RECORD: Final Revised County Submittal 08/20/23

REVISIONS: \2023-08-20

OPEN SPACE. FOREST MNGMT, & WATER USE PLAN





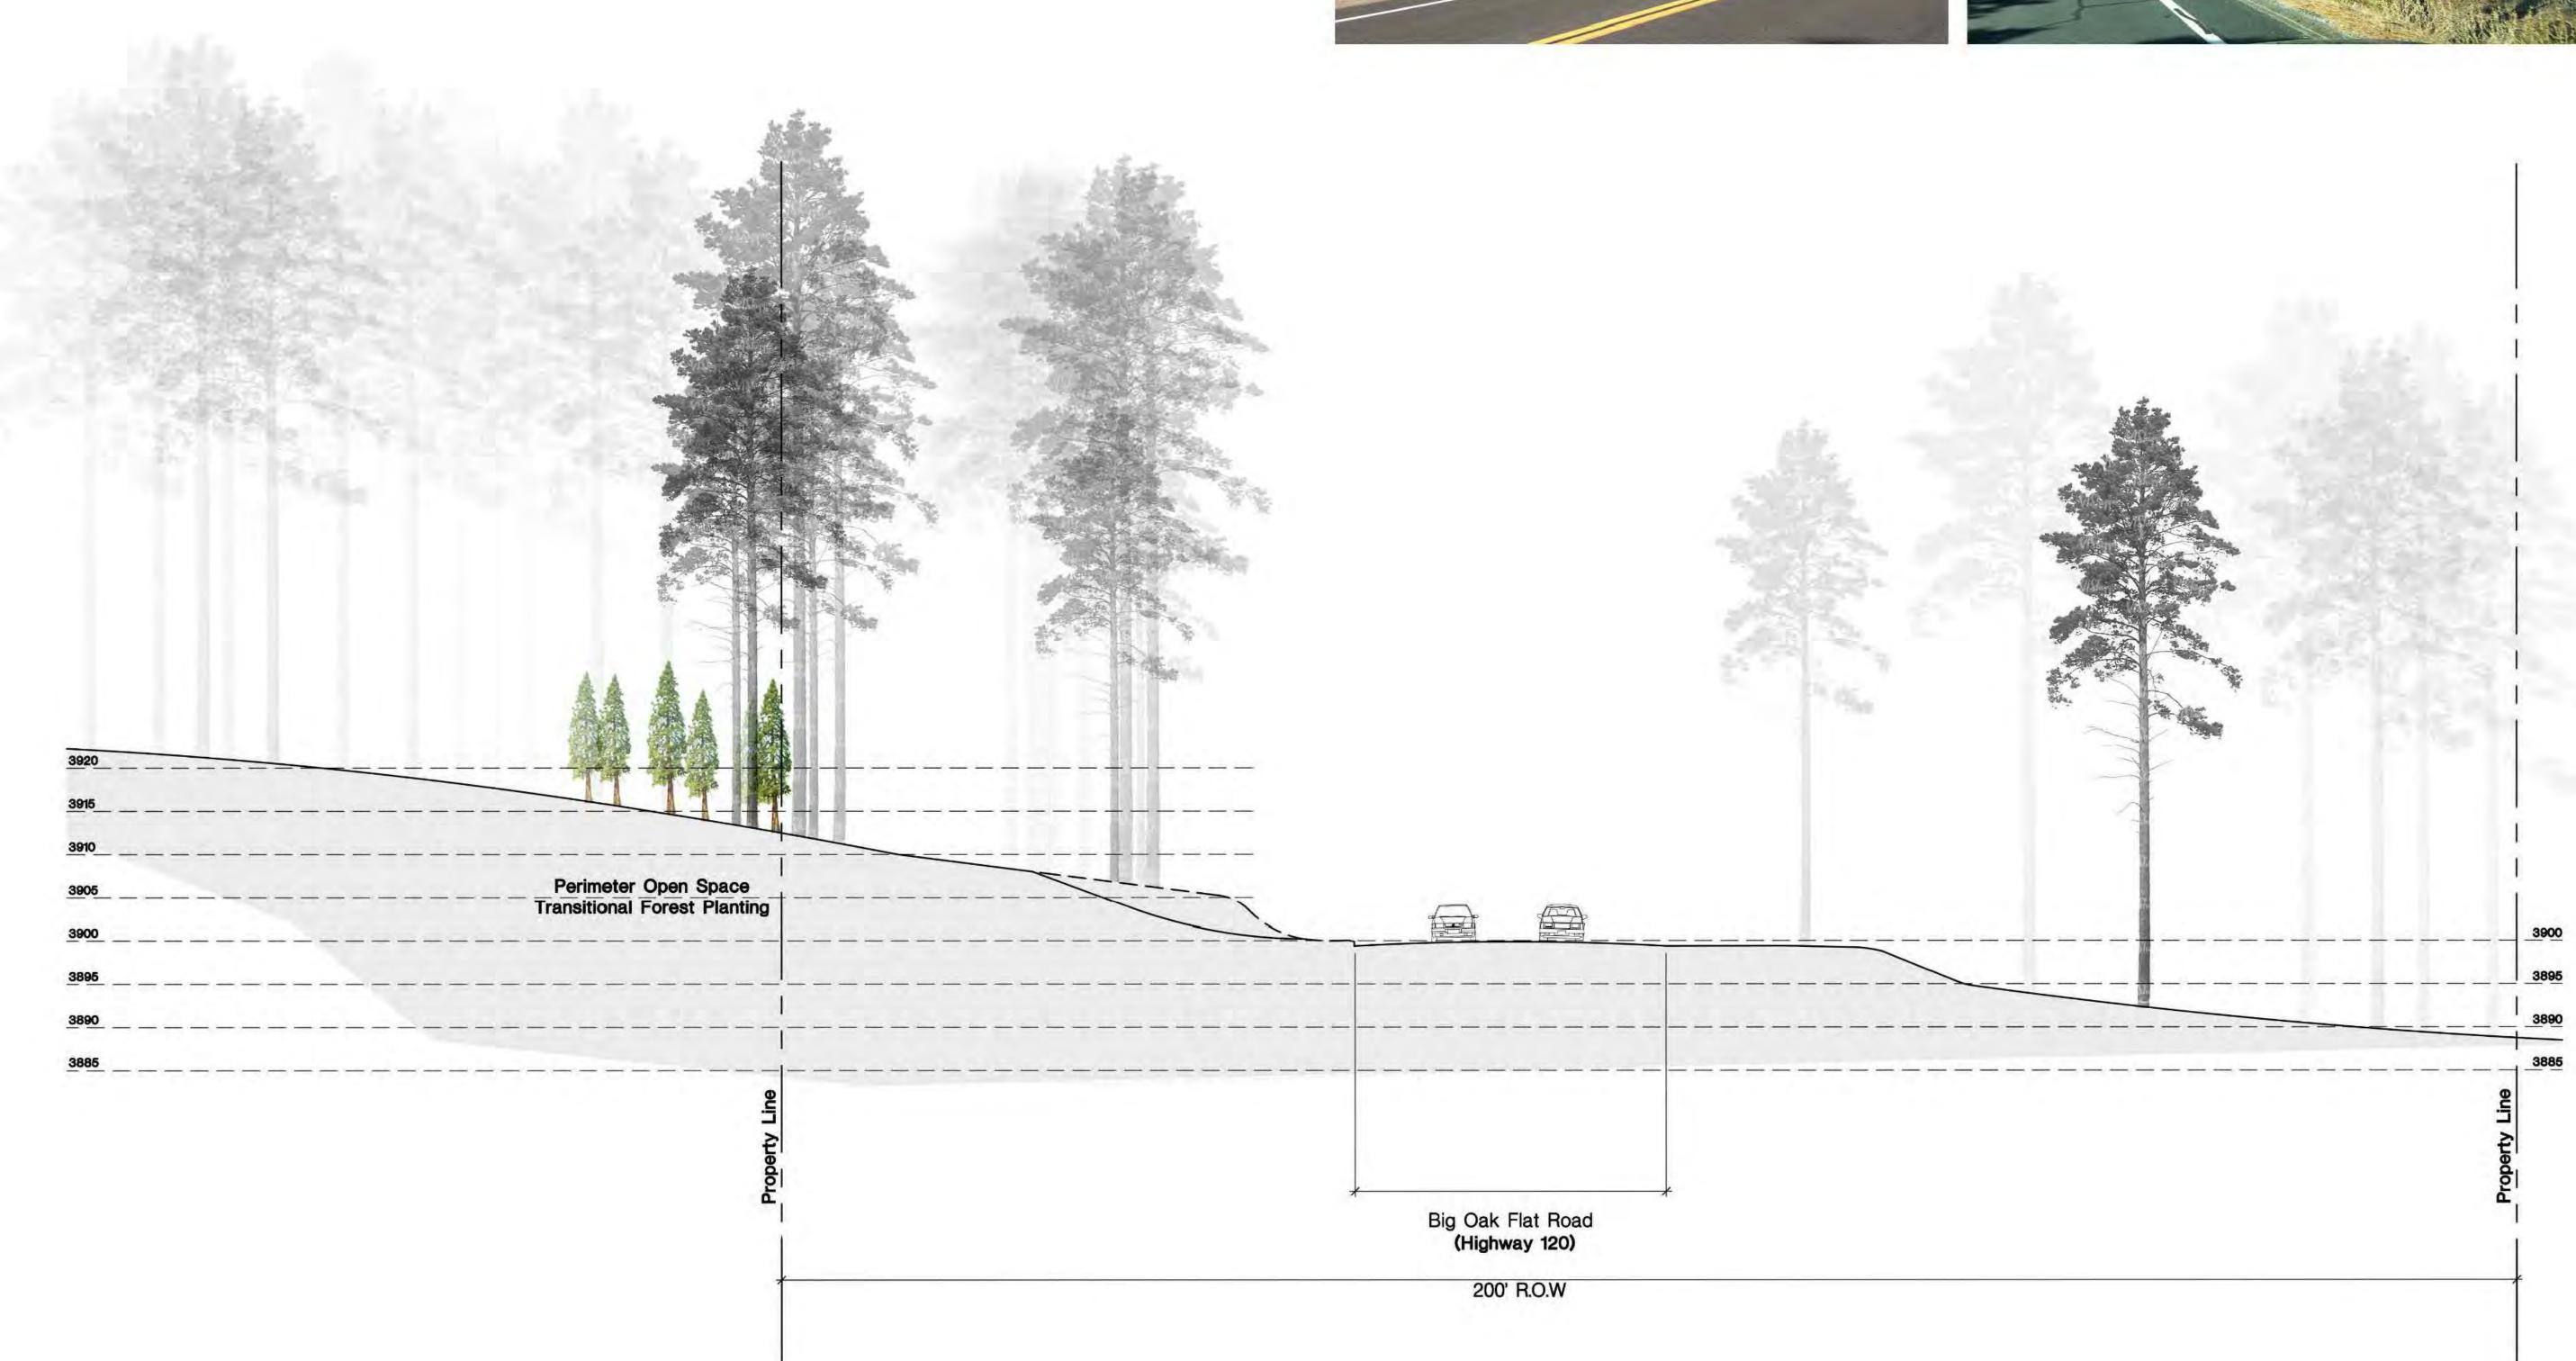

REYNOLDS ASH + ASSOCIATES ARCHITECTURE ENGINEERING

564 E. SECOND AVE., STE. 201 DURANGO, CO 81301 (970) 259 - 7494 FAX (970) 259 - 7492 262 PAGOSA STREET, STE. 200 P.O. BOX 96 PAGOSA SPRINGS, CO. 81147 (970) 264 - 6884 FAX (970) 264 - 0997

RA-AE.COM

REYNOLDS ASH + ASSOCIATES, P.C. EXPRESSLY RESERVES THE COMMON LAW COPYRIGHT AND OTHER PROPERTY RIGHTS IN THESE PLANS. THESE PLANS ARE NOT TO BE CHANGED OR COPIED IN ANY FORM OR MANNER WHATSOEVER NOR ARE THEY TO BE ASSIGNED TO ANY THIRD PARTY WITHOUT FIRST OBTAINING WRITTEN PERMISSION AND CONSENT OF THE ARCHITECT OF RECORD. THE USE OF THESE PLANS AND SPECIFICATIONS SHALL BE RESTRICTED TO THE ORIGINAL SITE FOR WHICH THEY WERE PREPARED AND PUBLICATION THEREOF IS EXPRESSLY LIMITED TO SUCH USE. FEDERAL LAW PROHIBITS THE REPRODUCTION, DISPLAY, SALE, OR OTHER DISPOSITION OF THIS DOCUMENT WITHOUT THE EXPRESS WRITTEN CONSENT OF RA+A ARCHITECTS, P.C.

PROGRESS SELL

RA VI LODGE YOSEMITE

JOB NO.: 22318
DATE: 08/20/2023
DRAWN BY: RA+A

ISSUE RECORD:
Final Revised County Submittal 08/20/

inal Revised County Submittal 08/20/

REVISIONS:

A


A

L-104A







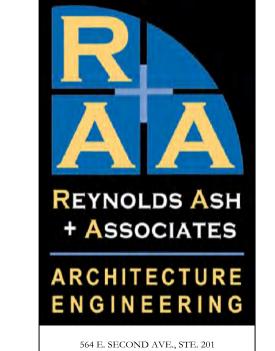

564 E. SECOND AVE., STE. 201 DURANGO, CO 81301 (970) 259 - 7494 FAX (970) 259 - 7492 262 PAGOSA STREET, STE. 200 P.O. BOX 96 PAGOSA SPRINGS, CO. 81147 (970) 264 - 6884 FAX (970) 264 - 0997

RA-AE.COM

REYNOLDS ASH + ASSOCIATES, P.C. EXPRESSLY RESERVES THE COMMON LAW COPYRIGHT AND OTHER PROPERTY RIGHTS IN THESE PLANS. THESE PLANS ARE NOT TO BE CHANGED OR COPIED IN ANY FORM OR MANNER WHATSOEVER NOR ARE THEY TO BE ASSIGNED TO ANY THIRD PARTY WITHOUT FIRST OBTAINING WRITTEN PERMISSION AND CONSENT OF THE ARCHITECT OF RECORD. THE USE OF THESE PLANS AND SPECIFICATIONS SHALL BE RESTRICTED TO THE ORIGINAL SITE FOR WHICH THEY WERE PREPARED AND PUBLICATION THEREOF IS EXPRESSLY LIMITED TO SUCH USE. FEDERAL LAW PROHIBITS THE REPRODUCTION, DISPLAY, SALE, OR OTHER DISPOSITION OF THIS DOCUMENT WITHOUT THE EXPRESS WRITTEN CONSENT OF RA+A ARCHITECTS, P.C.

PROTEOR CONST.

TIERRA VI LODGE YOSEMITE

JOB NO.: 22318
DATE: 08/20/2023
DRAWN BY: RA+A

ISSUE RECORD:
Final Revised County Submittal 08/20/23


REVISIONS:

A

A

L-104B

SITE CROSS
SECTION B

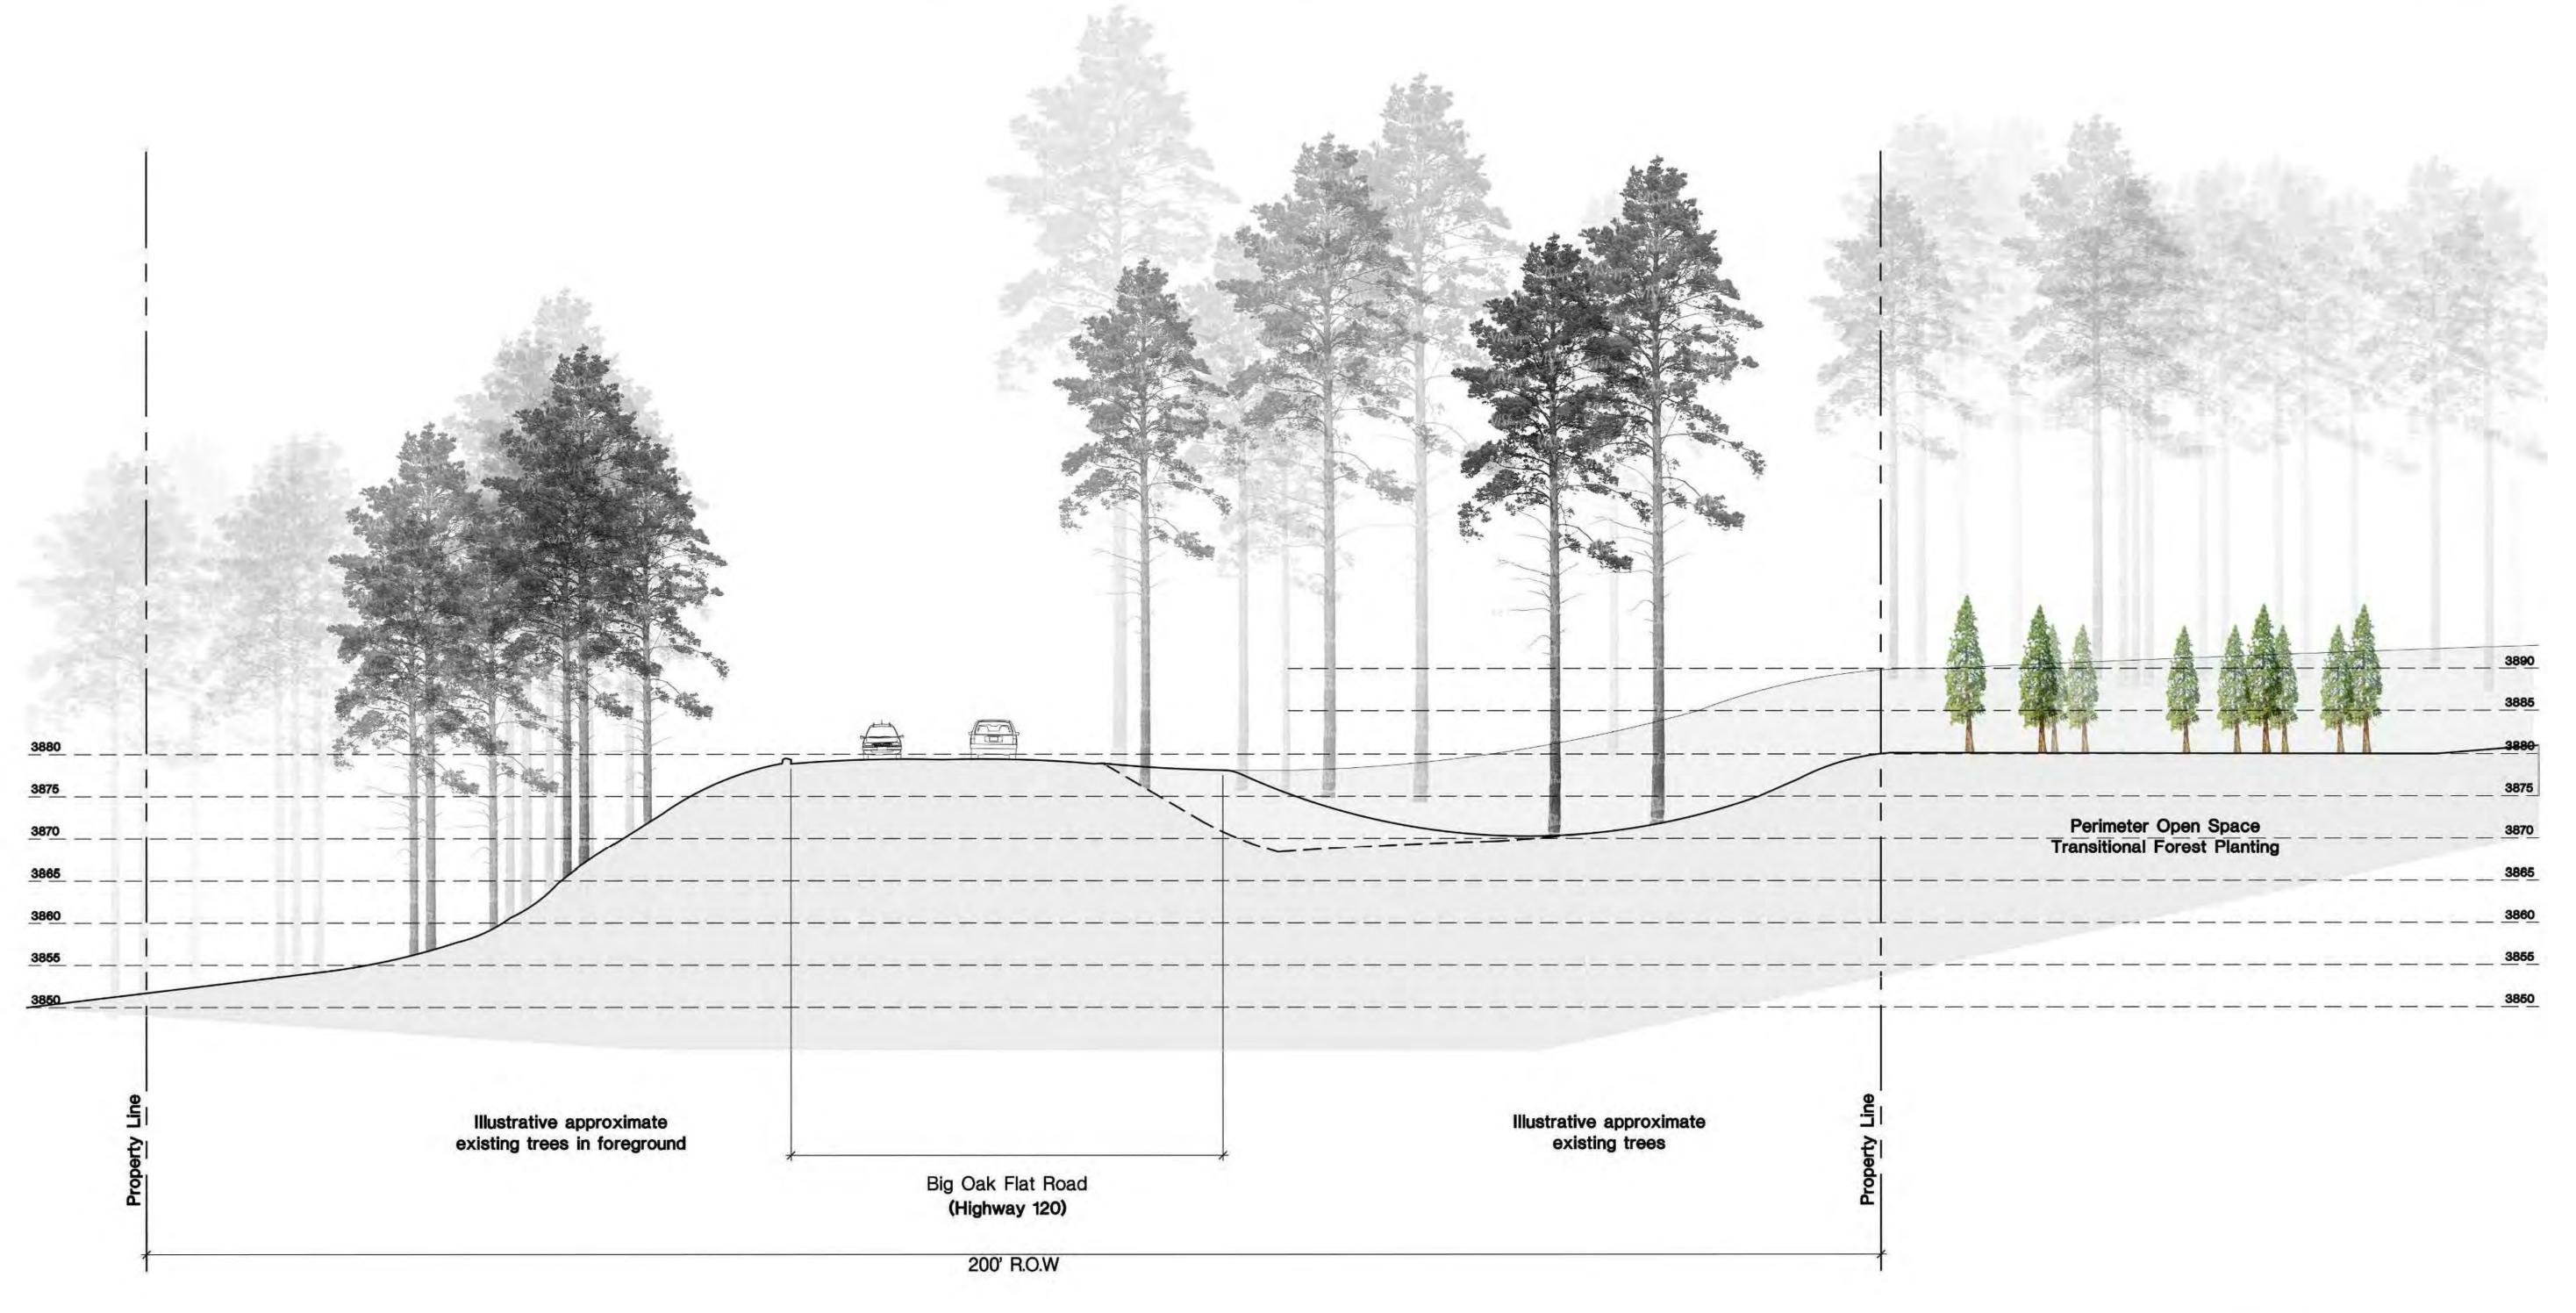





564 E. SECOND AVE., STE. 201 DURANGO, CO 81301 (970) 259 - 7494 FAX (970) 259 - 7492 262 PAGOSA STREET, STE. 200 P.O. BOX 96 PAGOSA SPRINGS, CO. 81147 (970) 264 - 6884 FAX (970) 264 - 0997

RA AE CON

REYNOLDS ASH + ASSOCIATES, P.C. EXPRESSLY RESERVES THE COMMON LAW COPYRIGHT AND OTHER PROPERTY RIGHTS IN THESE PLANS. THESE PLANS ARE NOT TO BE CHANGED OR COPIED IN ANY FORM OR MANNER WHATSOEVER NOR ARE THEY TO BE ASSIGNED TO ANY THIRD PARTY WITHOUT FIRST OBTAINING WRITTEN PERMISSION AND CONSENT OF THE ARCHITECT OF RECORD. THE USE OF THESE PLANS AND SPECIFICATIONS SHALL BE RESTRICTED TO THE ORIGINAL SITE FOR WHICH THEY WERE PREPARED AND PUBLICATION HEREOF IS EXPRESSLY LIMITED TO SUCH USE. FEDERAL LAW PROHIBITS THE REPRODUCTION, DISPLAY, SALE, OR OTHER DISPOSITION OF THIS DOCUMENT WITHOUT THE EXPRESS WRITTEN CONSENT OF RA+A ARCHITECTS, P.C.

ROGRESS SELLA

TIERRA VI LODGE YOSEMITE

JOB NO.: 22318
DATE: 08/20/2023
DRAWN BY: RA+A

ISSUE RECORD:
Final Revised County Submittal 08/20/23

That Nevisea Godiny Gastinical 66,26,2

L-105

ILLUSTRATIVE LANSCAPE PLAN

ILLUSTRATIVE LANDSCAPE PLAN

SCALE: 1" = 80'-0"



Quercus kelloggii California Black Oak



Quercus chrysolepis **Canyon Live Oak**



Calocedrus decurrens Abies concolor White Fir Incense Cedar



Acer macrophyllum Bigleaf Maple




Sequoiadendron giganteum **Giant Sequoia**



Acer circinatum Vine Maple



Cornus nuttallii **Pacific Dogwood**

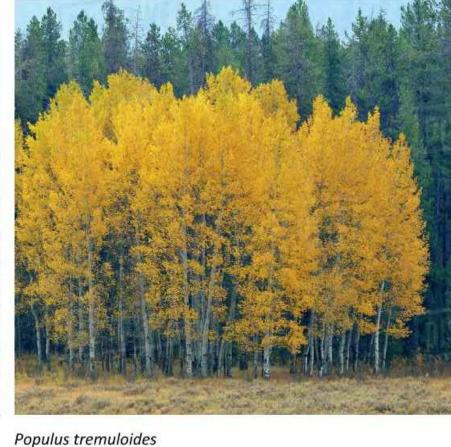

Quaking Aspen



Cercis occidentalis Western Redbud



Juncus patens California Gary Rush

Deer Grass



Festuca idahoensis Idaho Fescue





Blechnum spicant Deer Fern



Zauschneria californica California Fuschia





Salvia greggii **Autumn Sage**



Mountain Spirea



Muhlenbergia rigens Festuca californica California Fescue



Arctostaphylos uva-ursi

Bearberry Manzanita



Rosa woodsii **Mountain Rose**



Rubus deliciosus Rocky Mountain Thimbleberry



Vitis californica California Wild Grape




Physocarpus opulifolius Common Ninebark

_	BONTANICAL NAME	COMMON NAME			
	ABIES CONCOLOR	WHITE FIR			
	CALOCEDRUS DECURRENS	INCENSE CEDAR			
Ξ	PSEUDOTSUGA MENZIESII	DOUGLAS FIR			
Æ	PSEUDOTSUGA MENZIESII SEQUIOADENDRON GIGANTEUM	GIANT SEQUOIA			
Ţ	ACER CIRCINATUM	VINE MAPLE			
	ACER MACROPHYLLUM	BIGLEAF MAPLE			
	CERCIS OCCIDENTALIS				
		WESTERN REDBUD			
	CORNUS NUTTALLII	PACIFIC DOGWOOD			
	POPULUS TREMULOIDES	QUAKING ASPEN			
TREES	QUERCUS CHRYSOLEPIS	CANYON LIVE OAK			
TR	QUERCUS KELLOGGII	CALIFORNIA BLACK OAK			
	ARCTOSTAPHYLOS DENSIFLORA				
	LOUIS EDMUNDS	LOUIS EDMUNDS MANZANITA			
	CARPENTERIA CALIFORNICA	BUSH ANEMONE			
	CEANOTHUS VELUTINUS	TOBACCO BUSH			
	CEPHALANTHUS OCCIDENTALIS	CALIFORNIA BUTTON WILLOW			
	CORNUS STOLONIFERA	REDTWIG DOGWOOD			
	CORNUS STOLONIFERA 'FLAVIRAMEA'	YELLOWIWIG DOGWOOD			
	COTONEASTER	COTONEASTER			
		99.00.00			
	FORSYTHIA X INTERMEDIA	FORSYTHIA			
	HETEROMELES ARBUTIFOLIA	TOYON (CALIFORNIA HOLLY)			
	HYDRANGEA	HYDRANGEA			
	MAHONIA AQUIFOLIUM 'COMPACTA'	COMPACT OREGON GRAPE HOLLY			
	MYRICA CALIFORNIA	PACIFIC WAX MRYTLE			
	PIER'S JAPONICA	DWARF LILY-OF-THE-YALLEY			
	PHYSOCARPUS OPUKUFOLIUS	COMMON NINEBARK			
	RHAMNUS CALIFORNIA	CALIFORNIA COFFEEBERRY			
	RIBES VIBURNIFOLIUM	EVERGREEN CURRANT			
	ROSA GYMNOCARPA				
	,	LITTLE WOOD ROSE			
	ROSA WOODSIL	MOUNTAIN ROSE			
	RUBUS DELICIOSUS	ROCKY MOUNTAIN THIMBLEBERRY			
	SALVA CHAMAEDRYOIDES	GERMADER SAGE			
	SALVA GREGGII	AUTUMN SAGE			
	SPIRAEA DENSIFLORA	MOUNTAIN SPIRAEA			
	SPIRAEA DOUGLASII	WESTERN SPIRAEA			
	SPIRAEA JAPONICA	SPIRAEA			
	SYRINGA VULGARIS	COMMON LILAC			
	THUJA OCCIDENTALIS	ARBORVITAE			
	BLECHNUM SPICANT	DEER FERN			
	CAREX TUMULICOLA	BERKELEY SEDGE			
	FESTUCA CALIFORNICA	CALIFORNIA FESCUE			
	FESTUCA IDAHOENSIS	IDAHO FESCUE			
	HEUCHERA SANGUINEA	CORAL BELLS			
	IRIS DOUGLASIANA	PACIFIC COAST IRIS/ DOUGLAS IRIS			
AUCEINIS & GRASSES	JUNCUS PATENS	CALIFORNIA GARY RUSH			
	MIMULUS AURANTIACUS	STICKY BUSH MONKEYFLOWER			
	MISCANTHUS	MAIDEN GRASS			
	MUHLENBERGIA RIGENS	DEER GRASS			
	POLYSTICHUM MUNITUM	WESTERN SWORD FERN			
	WOODWARDIA FIMBRIATA	GIANT CHAIN FERN			
	ZAUSCNERIA CALIFORNICA	CALIFORNIA FUCSHIA			
	ARCTOSTAPHYLOS 'EMERALD CARPET'				
	ARCTOSTAPHYLOS NEVADENSIS	PINEMAT			
	ARCTOSTAPHYLOS UVA-URSI	BEARBERRY MANZANITA			
	BACCHARIS PILULARIS 'PIGEON POINT'				
	CEANOTHUS GLORIOSUS	POINTE REYES CALIFORNIA WILD LILAC			
	MAHONIA REPENS	CREEPING OREGON GRAPE HOLLY			
	PARTHENOCISSUS QUINQUEFOLIA	VIRGINIA CREEPER			
	PARTHENOCISSUS TRUCUSPIDATA	BOSTON IVY			
	VITUS CALIFORNICA	CALIFORNIA WILD GRAPE			

LANDSCAPE PLAN GENERAL NOTES

- I. AREAS PLANTED ADJACENT TO THE LODGE & PUBLIC SPACES WILL BE IRRIGATED BY AN AUTOMATIC IRRIGATION SYSTEM ON A DEDICATED WATER METER TO INCLUDE AUTOMATIC,
- WEATHER-SENSING CONTROLS AND OTHER EQUIPMENT IN COMPLIANCE WITH THE WATER-EFFICIENT LANDSCAPE ORDINANCE. 2. PLANT MATERIAL SELECTIONS TO BE CLIMATE APPROPRIATE AND WILL BE IRRIGATED BY HYDROZONES. ESTIMATED LANDSCAPE WATER USE WILL NOT EXCEED THE CALCULATED MAXIMUM APPLIED WATER ALLOWANCE.
- 3. TRANSITIONAL LANDSCAPE AREAS, REFORESTATION PLANTINGS AND NATIVE MEADOW PLANTINGS MAY BE IRRIGATED BY TEMPORARY IRRIGATION SYSTEMS DURING A PLANT
- ESTABLISHMENT PERIOD. 4. SITE TOPSOIL WILL BE AMENDED AND CONDITIONED FOR PLANTING AS RECOMMENDED BY A SOIL FERTILITY REPORT TO BE PROVIDED BY A QUALIFIED SOIL AND PLANT LABRATORY.
- 5. NO INVASIVE PLANTS ARE PROPOSED. 6. PLANT MATERIAL LOCATIONS SHOWN ARE DIAGRAMMATIC AND MAY BE SUBJECT TO CHANGE IN THE FIELD BY LANDSCAPE
- ARCHITECT. 7. ALL NEWLY PLANTED SHRUB AND GROUND COVER AREAS ARE TO BE TOP-DRESSED WITH 3" OF ORGANIC MULCH.
- 8. THREES PLANTED IN LODGE LANDSCAPE AREAS ARE TO BE MINIMUM 15-GALLON CONTAINER SIZE. TREES PLANTED IN RE-FORESTATION OR TRANSITIONAL AREAS MAY BE PLUGS OR CONTAINER PLANTS OR A COMBINATION OF THESE.

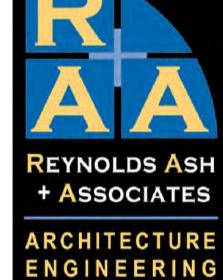

564 E. SECOND AVE., STE. 201 DURANGO, CO 81301 (970) 259 - 7494 FAX (970) 259 - 7492

(970) 264 - 6884 FAX (970) 264 - 0997

RA-AE.COM

262 PAGOSA STREET, STE. 200 P.O. BOX 96 PAGOSA SPRINGS, CO. 81147

REYNOLDS ASH + ASSOCIATES, P.C. EXPRESSLY RESERVES THE COMMON LAW COPYRIGHT AND OTHER PROPERTY RIGHTS IN THESE PLANS. THESE PLANS ARE NOT TO BE CHANGED OR COPIED IN ANY FORM OR MANNER WHATSOEVER NOR ARE THEY TO BE ASSIGNED TO ANY THIRD PARTY WITHOUT FIRST OBTAINING WRITTEN PERMISSION AND CONSENT OF THE ARCHITECT OF RECORD. CONSENT OF THE ARCHITECT OF RECORD.
THE USE OF THESE PLANS AND SPECIFICATIONS
SHALL BE RESTRICTED TO THE ORIGINAL SITE
FOR WHICH THEY WERE PREPARED AND
PUBLICATION THEREOF IS EXPRESSLY LIMITED
TO SUCH USE. FEDERAL LAW PROHIBITS THE
REPRODUCTION, DISPLAY, SALE, OR OTHER
DISPOSITION OF THIS DOCUMENT WITHOUT THE
EXPRESS WRITTEN CONSENT OF
RA+A ARCHITECTS, P.C.



TIERRA VI LODGE YOSEMITE

JOB NO.: 08/20/2023 DATE: DRAWN BY: RA+A

YOSEMITE,

ISSUE RECORD:

Final Revised County Submittal 08/20/23

REVISIONS:

PLANT LEGEND & PLANTING IMAGES







Meadow with Bikes



Wood Deck



Charred Log



Forest Wedding



Split Rail Fencing






Wood Chips



Hiking Trails

Pavers - Flagstone

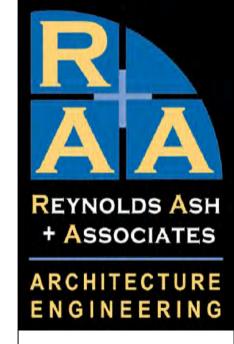

564 E. SECOND AVE., STE. 201 DURANGO, CO 81301 (970) 259 - 7494 FAX (970) 259 - 7492 262 PAGOSA STREET, STE. 200 P.O. BOX 96 PAGOSA SPRINGS, CO. 81147 (970) 264 - 6884 FAX (970) 264 - 0997

RA-AE.COM

REYNOLDS ASH + ASSOCIATES, P.C. EXPRESSLY RESERVES THE COMMON LAW COPYRIGHT AND OTHER PROPERTY RIGHTS IN THESE PLANS. THESE PLANS ARE NOT TO BE CHANGED OR COPIED IN ANY FORM OR MANNER WHATSOEVER NOR ARE THEY TO BE ASSIGNED TO ANY THIRD PARTY WITHOUT FIRST OBTAINING WRITTEN PERMISSION AND CONSENT OF THE ARCHITECT OF RECORD. THE USE OF THESE PLANS AND SPECIFICATIONS SHALL BE RESTRICTED TO THE ORIGINAL SITE FOR WHICH THEY WERE PREPARED AND PUBLICATION THEREOF IS EXPRESSLY LIMITED TO SUCH USE. FEDERAL LAW PROHIBITS THE REPRODUCTION, DISPLAY, SALE, OR OTHER DISPOSITION OF THIS DOCUMENT WITHOUT THE EXPRESS WRITTEN CONSENT OF RA+A ARCHITECTS, P.C.

TIERRA VI LODGE YOSEMITE


JOB NO.: 08/20/2023 DATE: DRAWN BY: **RA+A**


YOSEMITE,

ISSUE RECORD: Final Revised County Submittal 08/20/23

REVISIONS:

LODGE LANDSCAPE & FEATURE IMAGES

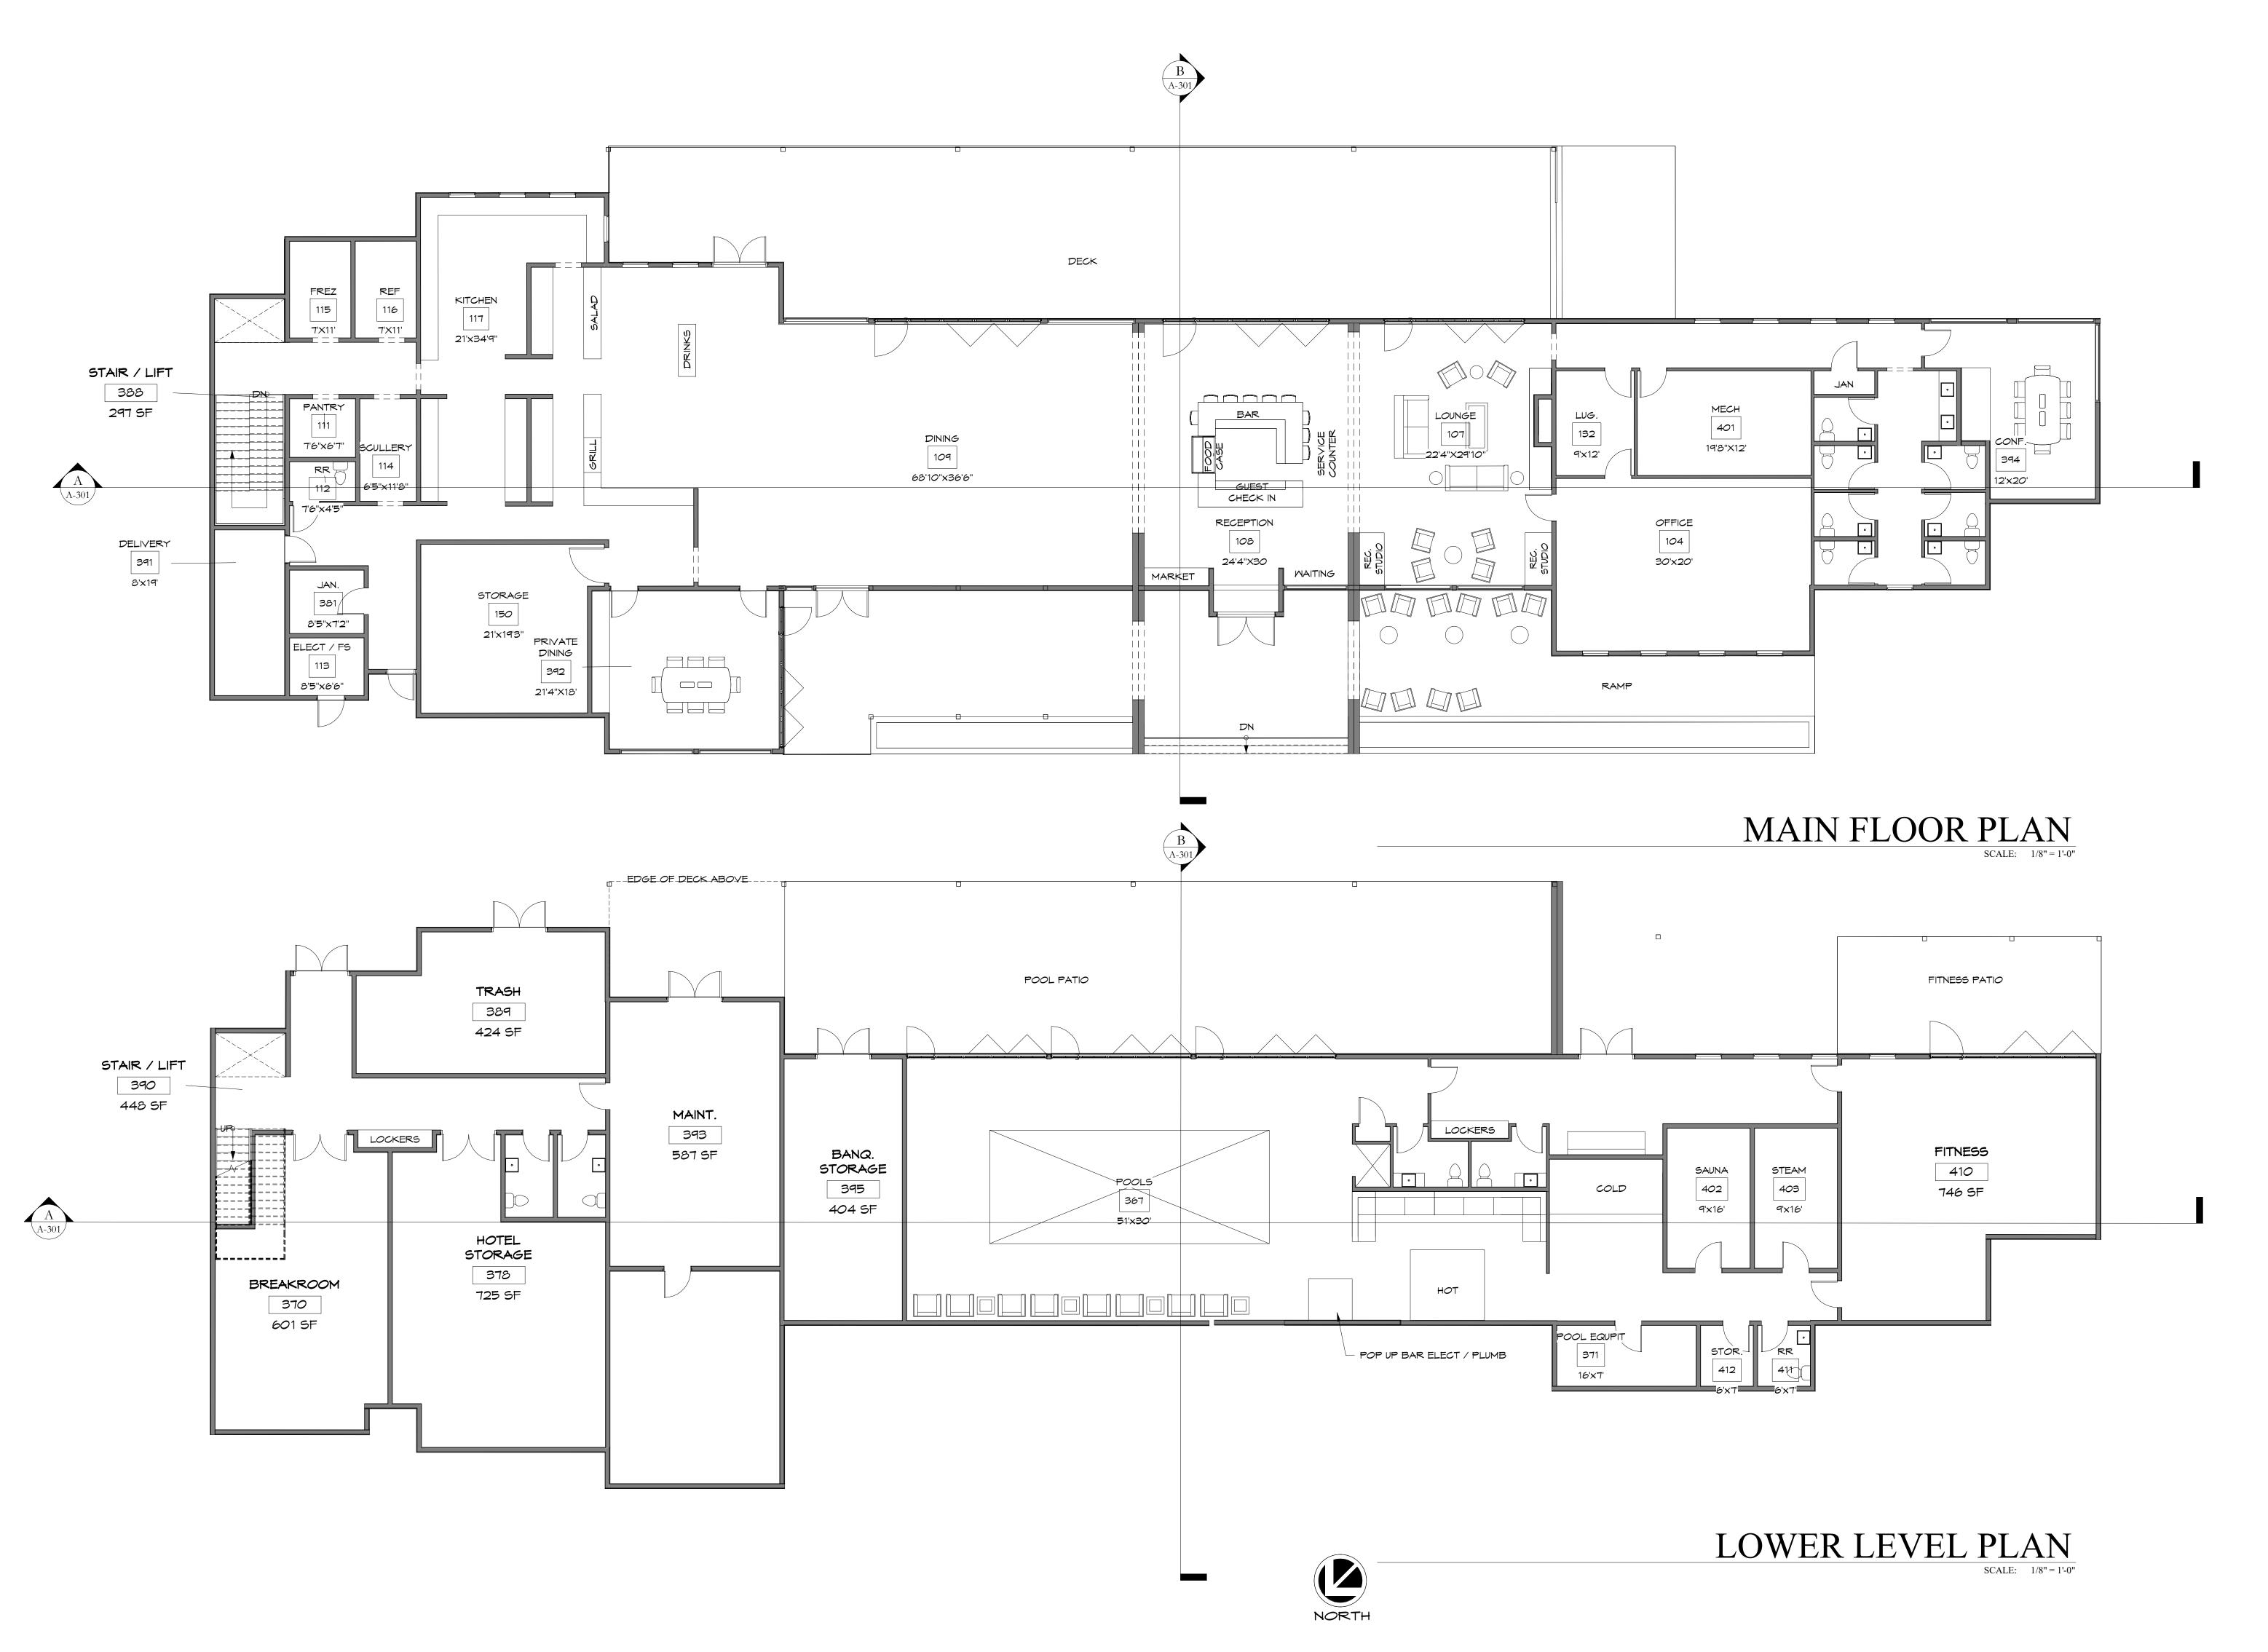

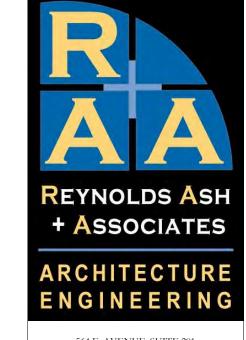

DURANGO, CO 81301 (970) 259 - 7494 FAX (970) 259 - 7492 262 PAGOSA STREET, STE. 200 P.O. BOX 96 PAGOSA SPRINGS, CO 81147

RA-AE.COM

REYNOLDS ASH + ASSOCIATES, P.C.
EXPRESSLY RESERVES THE COMMON LAW COPYRIGHT
AND OTHER PROPERTY RIGHTS IN THESE PLANS. THESE
PLANS ARE NOT TO BE CHANGED OR COPIED IN ANY
FORM OR MANNER WHATSOEVER NOR ARE THEY TO BE
ASSIGNED TO ANY THIRD PARTY WITHOUT FIRST
OBTAINING WRITTEN PERMISSION AND CONSENT OF
THE ARCHITECT OF RECORD.

THE USE OF THESE PLANS AND SPECIFICATIONS SHALL
BE RESTRICTED TO THE ORIGINAL SITE FOR WHICH
THEY WERE PREPARED AND PUBLICATION TEHREOF IS
EXPRESSLY LIMITED TO SUCH USE. FEDERAL LAW
PROHIBITS THE REPRODUCTION, DISPLAY, SALE OR
OTHER DISPOSITION OF THIS DOCUMENT WITHOUT THE
EXPRESS WRITTEN CONSENT OF
RA+A ARCHITECTS, P.C.

A ARCHITECTS, P.C.

TERRA VI - YOSEMITE BUILDING A - VILLAGE STATE HIGHWAY 120 GROVELAND, CA 95321

JOB. NO.: 22318 DATE: 08/20/2023 DRAWN BY: RA+A

ISSUE RECORD:
Final Revised County Submittal 08/20/23

REVISIONS:

A-101

FLOOR PLANS



STONE VENEER

NORTH ELEVATION Copy 1 D
SCALE: 1/8" = 1'-0" A-202

REYNOLDS ASH + ASSOCIATES ARCHITECTURE ENGINEERING

564 E. AVENUE, SUITE 201 DURANGO, CO 81301 (970) 259 - 7494 FAX (970) 259 - 7492

262 PAGOSA STREET, STE. 200 P.O. BOX 96 PAGOSA SPRINGS, CO 81147 RA-AE.COM

REYNOLDS ASH + ASSOCIATES, P.C. EXPRESSLY RESERVES THE COMMON LAW COPYRIGHT AND OTHER PROPERTY RIGHTS IN THESE PLANS. THESE PLANS ARE NOT TO BE CHANGED OR COPIED IN ANY FORM OR MANNER WHATSOEVER NOR ARE THEY TO BE ASSIGNED TO ANY THIRD PARTY WITHOUT FIRST OBTAINING WRITTEN PERMISSION AND CONSENT OF THE ARCHITECT OF RECORD.

THE USE OF THESE PLANS AND SPECIFICATIONS SHALL BE RESTRICTED TO THE ORIGINAL SITE FOR WHICH THEY WERE PREPARED AND PUBLICATION TEHREOF IS EXPRESSLY LIMITED TO SUCH USE. FEDERAL LAW PROHIBITS THE REPRODUCTION, DISPLAY, SALE OR OTHER DISPOSITION OF THIS DOCUMENT WITHOUT THE EXPRESS WRITTEN CONSENT OF RA+A ARCHITECTS, P.C.

ARCHITECTS, P.C.

TERRA VI - YOSEMITE BUILDING A - VILLAGE STATE HIGHWAY 120 GROVELAND, CA 95321

JOB. NO.: 22318 DATE: 08/20/2023 DRAWN BY: RA+A

ISSUE RECORD:
Final Revised County Submittal 08/20/23


REVISIONS:

- STONE VENEER


SOUTH ELEVATION Copy 1 C SCALE: 1/8" = 1'-0" A-202

A-201

EXTERIOR ELEVATIONS Copy 1

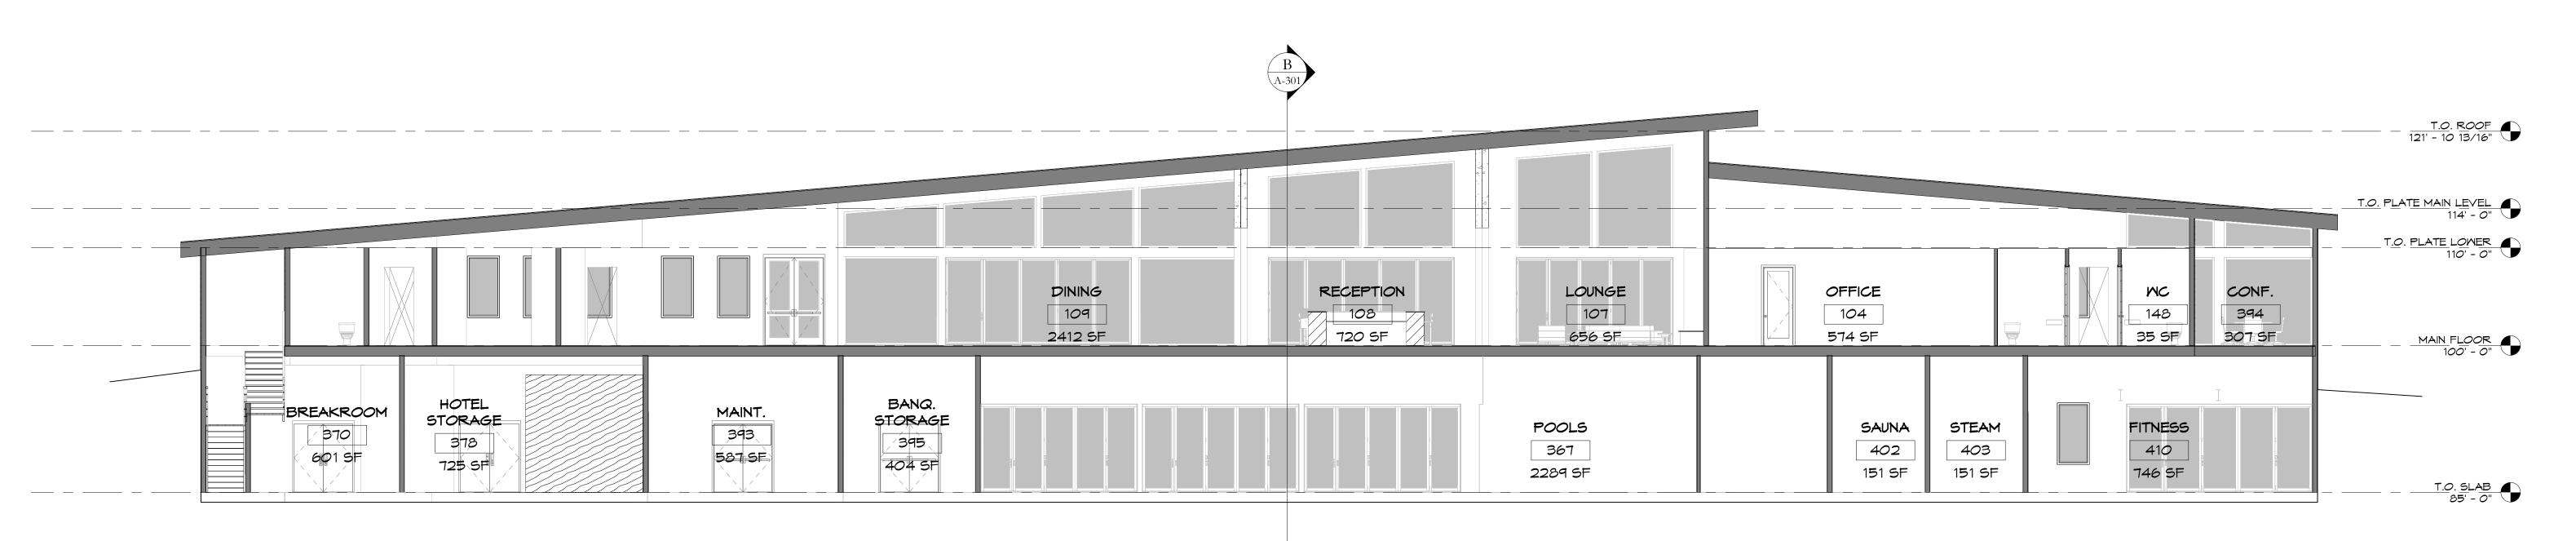



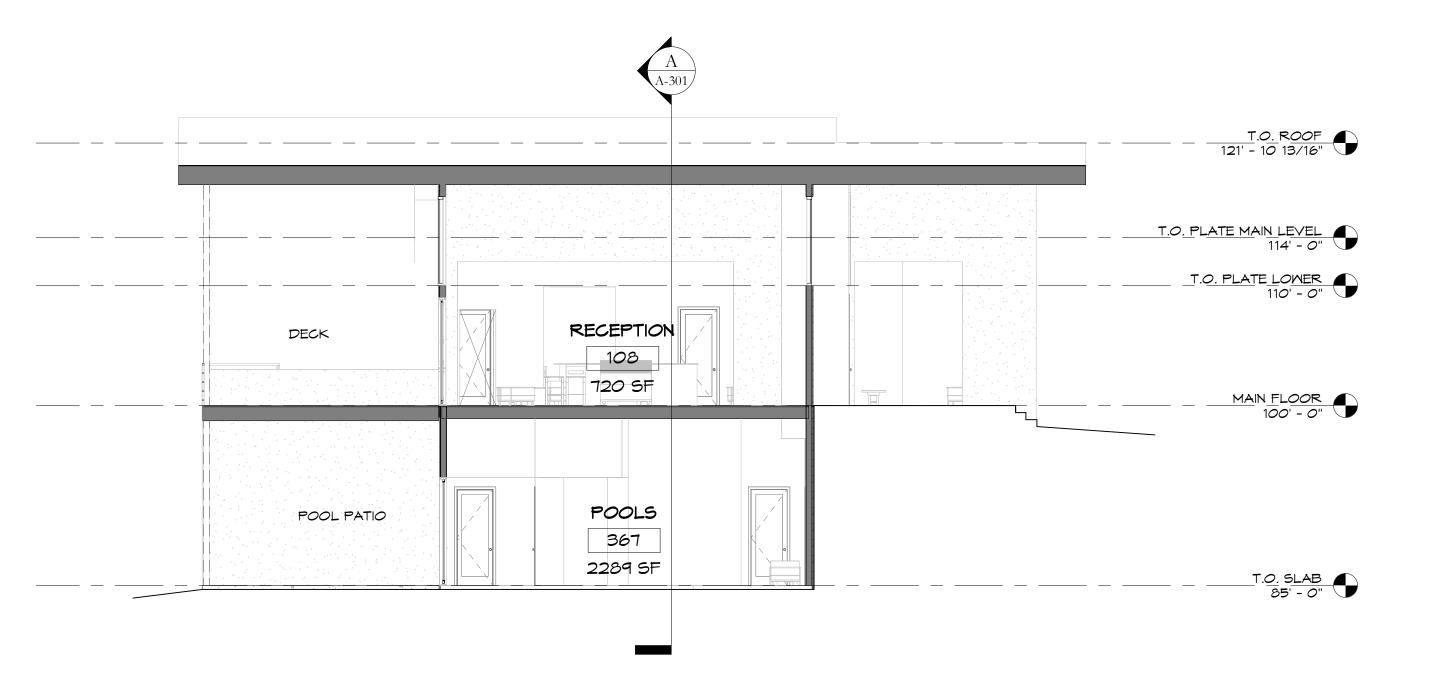

EAST / WEST SECTION B
SCALE: 1/8" = 1'-0" A-301



564 E. AVENUE, SUITE 201 DURANGO, CO 81301 (970) 259 - 7494 FAX (970) 259 - 7492 262 PAGOSA STREET, STE. 200 P.O. BOX 96 PAGOSA SPRINGS, CO 81147

RA-AE.COM

REYNOLDS ASH + ASSOCIATES, P.C.
EXPRESSLY RESERVES THE COMMON LAW COPYRIGHT
AND OTHER PROPERTY RIGHTS IN THESE PLANS. THESE
PLANS ARE NOT TO BE CHANGED OR COPIED IN ANY
FORM OR MANNER WHATSOEVER NOR ARE THEY TO BE
ASSIGNED TO ANY THIRD PARTY WITHOUT FIRST
OBTAINING WRITTEN PERMISSION AND CONSENT OF
THE ARCHITECT OF RECORD.

THE USE OF THESE PLANS AND SPECIFICATIONS SHALL BE RESTRICTED TO THE ORIGINAL SITE FOR WHICH THEY WERE PREPARED AND PUBLICATION TEHREOF IS EXPRESSLY LIMITED TO SUCH USE. FEDERAL LAW PROHIBITS THE REPRODUCTION, DISPLAY, SALE OR OTHER DISPOSITION OF THIS DOCUMENT WITHOUT THE EXPRESS WRITTEN CONSENT OF RA+A ARCHITECTS, P.C.

TERRA VI - YOSEMITE
BUILDING A - VILLAGE
STATE HIGHWAY 120 GROVELAND, CA 95321


JOB. NO.: 22318 DATE: 08/20/2023 DRAWN BY: RA+A

ISSUE RECORD:
Final Revised County Submittal 08/20/23

REVISIONS:

A-301

BUILDING SECTIONS

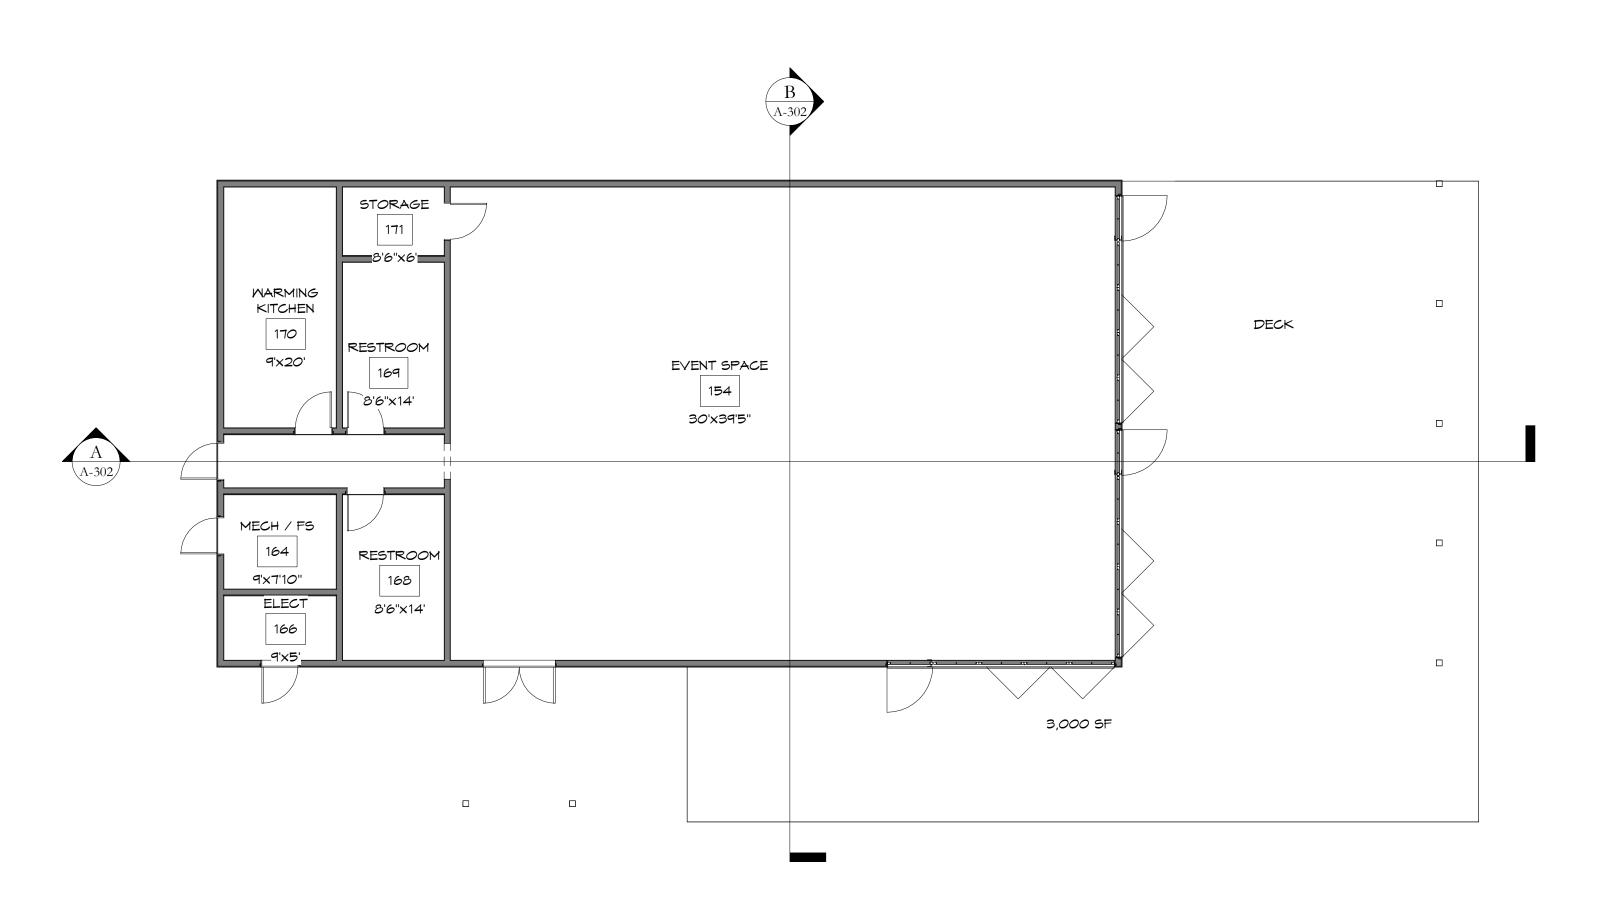

MAIN FLOOR PLAN
SCALE: 1/8" = 1'-0"

REYNOLDS ASH + ASSOCIATES

ARCHITECTURE ENGINEERING

> 564 E. AVENUE, SUITE 201 DURANGO, CO 81301 (970) 259 - 7494 FAX (970) 259 - 7492

262 PAGOSA STREET, STE. 200 P.O. BOX 96 PAGOSA SPRINGS, CO 81147

RA-AE.COM

REYNOLDS ASH + ASSOCIATES, P.C.
EXPRESSLY RESERVES THE COMMON LAW COPYRIGHT
AND OTHER PROPERTY RIGHTS IN THESE PLANS. THESE
PLANS ARE NOT TO BE CHANGED OR COPIED IN ANY
FORM OR MANNER WHATSOEVER NOR ARE THEY TO BE
ASSIGNED TO ANY THIRD PARTY WITHOUT FIRST
OBTAINING WRITTEN PERMISSION AND CONSENT OF
THE ARCHITECT OF RECORD.

THE USE OF THESE PLANS AND SPECIFICATIONS SHALL BE RESTRICTED TO THE ORIGINAL SITE FOR WHICH THEY WERE PREPARED AND PUBLICATION TEHREOF IS EXPRESSLY LIMITED TO SUCH USE. FEDERAL LAW PROHIBITS THE REPRODUCTION, DISPLAY, SALE OR OTHER DISPOSITION OF THIS DOCUMENT WITHOUT THE EXPRESS WRITTEN CONSENT OF RA+A ARCHITECTS, P.C.

ROCKIES SEAS

TERRA VI - YOSEMITE BUILDING B - EVENTS STATE HIGHWAY 120 GROVELAND, CA 95321

JOB. NO.: Date: **08**

DATE: **08/20/2023** Drawn by: **Ra+A**

22318

ISSUE RECORD:


Final Revised County Submittal 08/20/23

REVISIONS:


A-102


FLOOR PLAN EVENT BUILDING



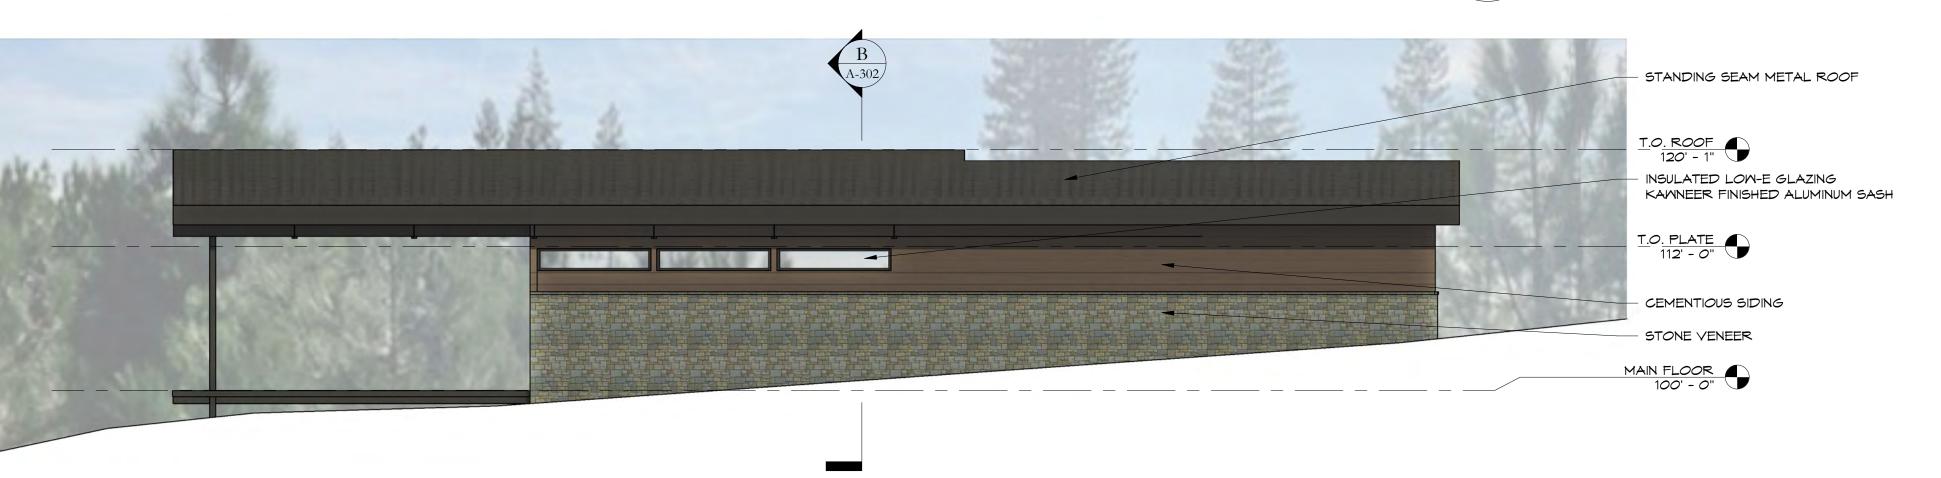

NORTH ELEVATION B
SCALE: 1/8" = 1'-0" A-202

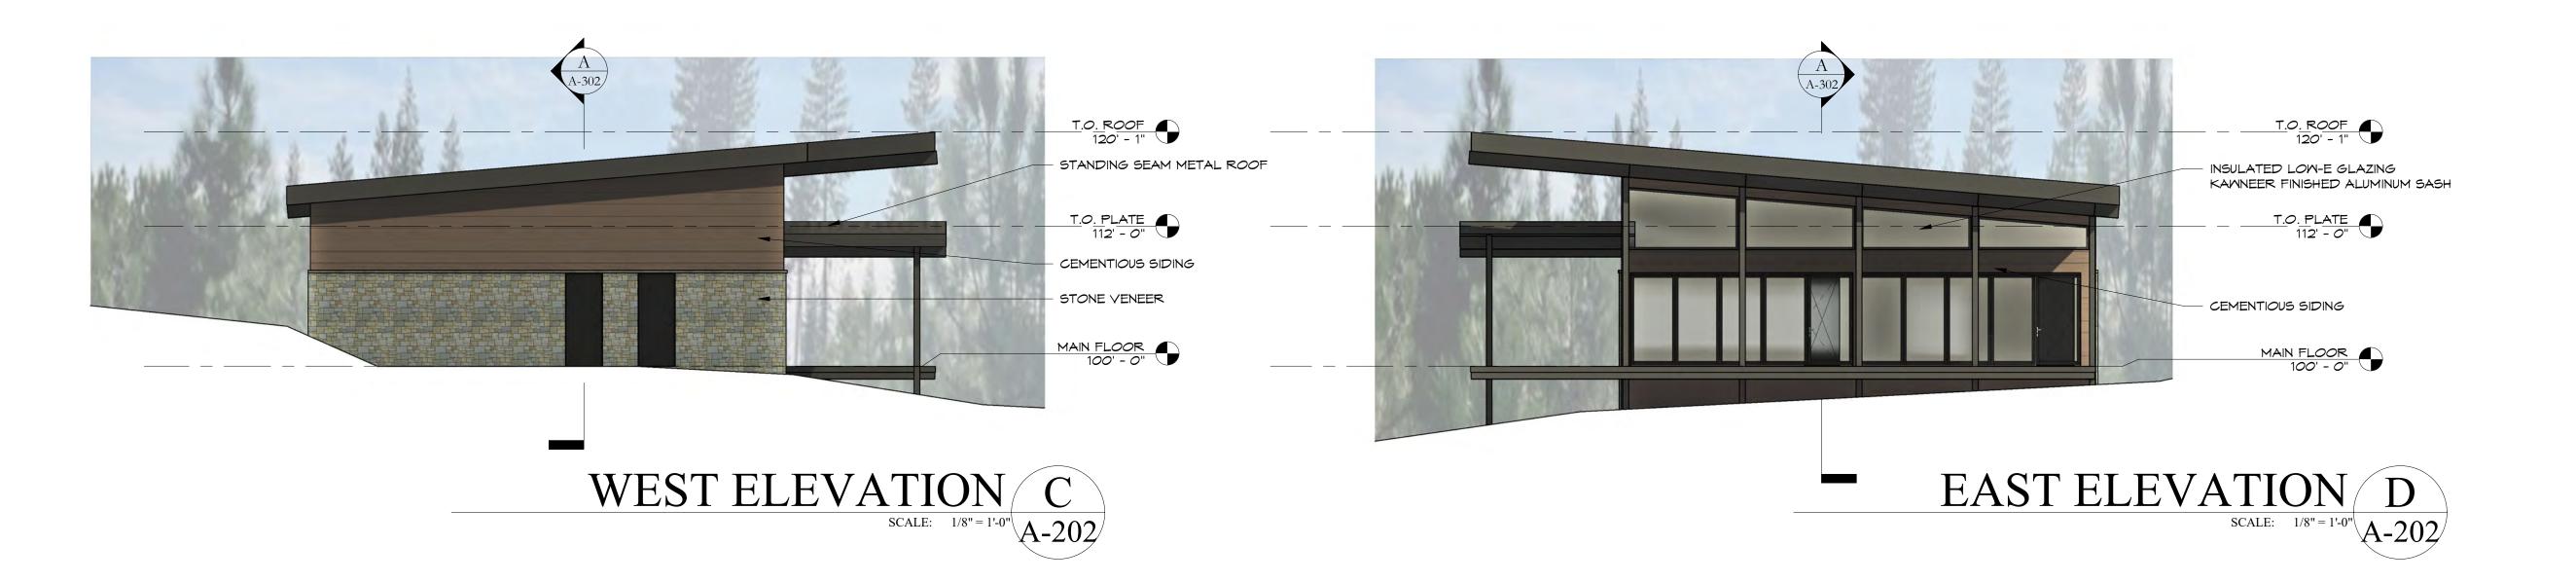

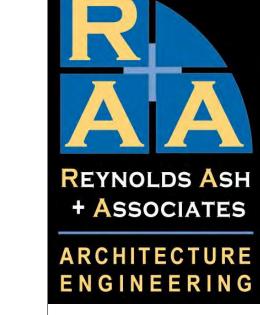

564 E. AVENUE, SUITE 201 DURANGO, CO 81301 (970) 259 - 7494 FAX (970) 259 - 7492

262 PAGOSA STREET, STE. 200 P.O. BOX 96 PAGOSA SPRINGS, CO 81147 RA-AE.COM

REYNOLDS ASH + ASSOCIATES, P.C.
EXPRESSLY RESERVES THE COMMON LAW COPYRIGHT
AND OTHER PROPERTY RIGHTS IN THESE PLANS. THESE
PLANS ARE NOT TO BE CHANGED OR COPIED IN ANY
FORM OR MANNER WHATSOEVER NOR ARE THEY TO BE
ASSIGNED TO ANY THIRD PARTY WITHOUT FIRST
OBTAINING WRITTEN PERMISSION AND CONSENT OF
THE ARCHITECT OF RECORD.

THE USE OF THESE PLANS AND SPECIFICATIONS SHALL BE RESTRICTED TO THE ORIGINAL SITE FOR WHICH THEY WERE PREPARED AND PUBLICATION TEHREOF IS EXPRESSLY LIMITED TO SUCH USE. FEDERAL LAW PROHIBITS THE REPRODUCTION, DISPLAY, SALE OR OTHER DISPOSITION OF THIS DOCUMENT WITHOUT THE EXPRESS WRITTEN CONSENT OF RA+A ARCHITECTS, P.C.

RATA ARCHITECTS, P.C.

TERRA VI - YOSEMITE
BUILDING B - EVENTS
STATE HIGHWAY 120 GROVELAND, CA 95321

 JOB. NO.:
 22318

 DATE:
 08/20/2023


 DRAWN BY:
 RA+A


ISSUE RECORD:
Final Revised County Submittal 08/20/23

REVISIONS:


A-202

EXTERIOR ELEVATIONS

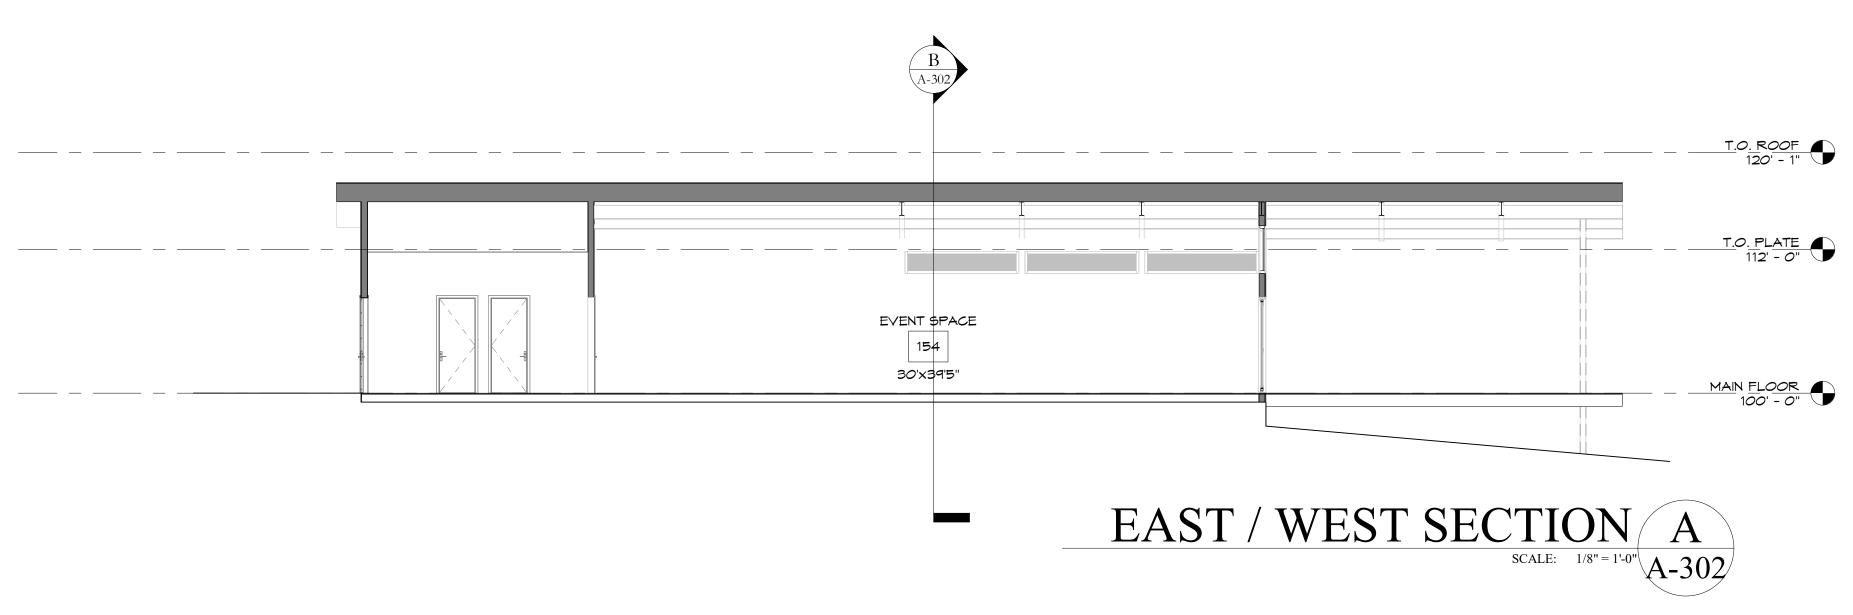

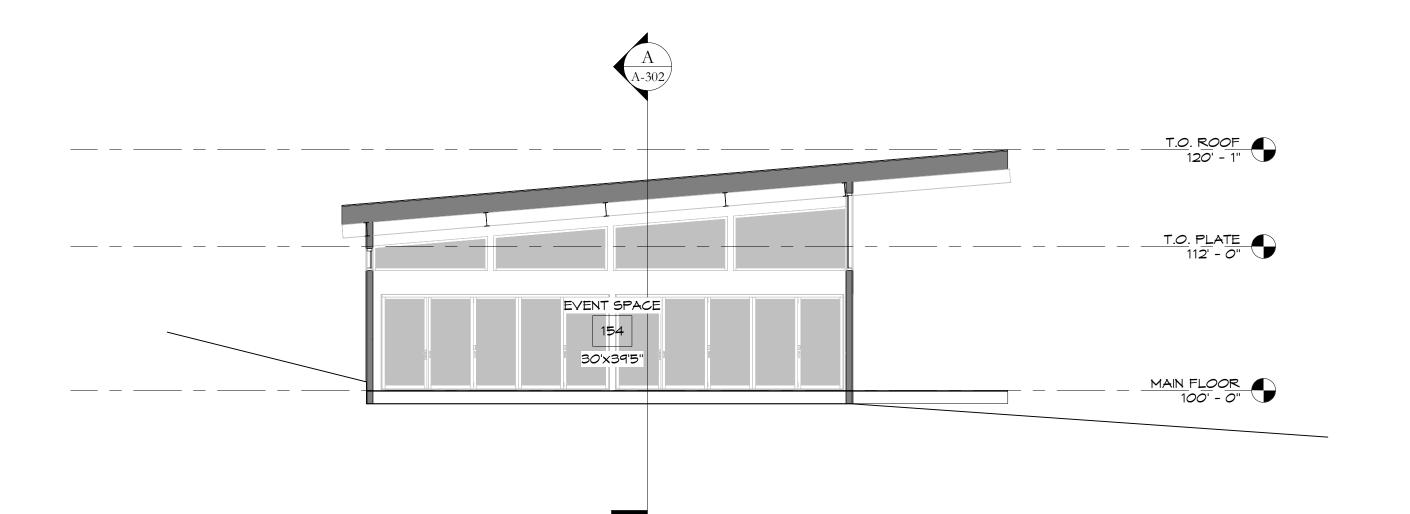

NORTH / SOUTH SECTION B
SCALE: 1/8" = 1'-0" A-302

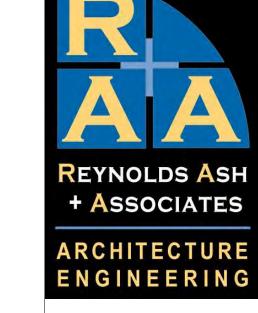

564 E. AVENUE, SUITE 201
DURANGO, CO 81301
(970) 259 - 7494
FAX (970) 259 - 7492

262 PAGOSA STREET, STE. 200
P.O. BOX 96
PAGOSA SPRINGS, CO 81147

262 PAGOSA STREET, STE. 20 P.O. BOX 96 PAGOSA SPRINGS, CO 81147 RA-AE.COM

REYNOLDS ASH + ASSOCIATES, P.C.

EXPRESSLY RESERVES THE COMMON LAW COPYRIGHT
AND OTHER PROPERTY RIGHTS IN THESE PLANS. THESE
PLANS ARE NOT TO BE CHANGED OR COPIED IN ANY
FORM OR MANNER WHATSOEVER NOR ARE THEY TO BE
ASSIGNED TO ANY THIRD PARTY WITHOUT FIRST
OBTAINING WRITTEN PERMISSION AND CONSENT OF
THE ARCHITECT OF RECORD.

THE USE OF THESE PLANS AND SPECIFICATIONS SHALL
BE RESTRICTED TO THE ORIGINAL ISTE FOR WHICH

THE USE OF THESE PLANS AND SPECIFICATIONS SHALL BE RESTRICTED TO THE ORIGINAL SITE FOR WHICH THEY WERE PREPARED AND PUBLICATION TEHREOF IS EXPRESSLY LIMITED TO SUCH USE. FEDERAL LAW PROHIBITS THE REPRODUCTION, DISPLAY, SALE OR OTHER DISPOSITION OF THIS DOCUMENT WITHOUT THE EXPRESS WRITTEN CONSENT OF RA+A ARCHITECTS, P.C.

OGRESS SEAST

TERRA VI - YOSEMITE
BUILDING B - EVENTS
STATE HIGHWAY 120 GROVELAND, CA 9532

OB. NO.: **22318** OATE: **08/20/2023**

DRAWN BY: **RA+A**

ISSUE RECORD:
Final Revised County Submittal 08/20/23

REVISIONS:


A-302

BUILDING SECTIONS

A-203 В MEETING MASSAGE 158 9'4"X12'6" 9'4"X12'6" CONSULT NORTH ENTRY 156 165 9'4"X12'6" 13'X15' DECK STORAGE MOVEMENT 30'x39'5" CALM ROOM 161 21'x21' SOUTH ENTRY MECH / FS 153 13'X8' 12'"x7'10"

FLOOR PLAN MOVEMENT BUILDING

COLOSSEUM STAIR

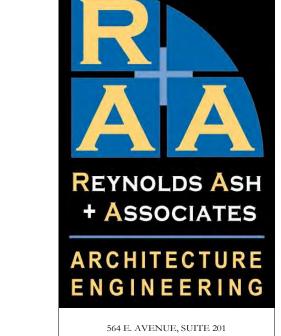

564 E. AVENUE, SUITE 201 DURANGO, CO 81301 (970) 259 - 7494 FAX (970) 259 - 7492

262 PAGOSA STREET, STE. 200 P.O. BOX 96 PAGOSA SPRINGS, CO 81147 RA-AE.COM

REYNOLDS ASH + ASSOCIATES, P.C.
EXPRESSLY RESERVES THE COMMON LAW COPYRIGHT
AND OTHER PROPERTY RIGHTS IN THESE PLANS. THESE
PLANS ARE NOT TO BE CHANGED OR COPIED IN ANY
FORM OR MANNER WHATSOEVER NOR ARE THEY TO BE
ASSIGNED TO ANY THIRD PARTY WITHOUT FIRST
OBTAINING WRITTEN PERMISSION AND CONSENT OF
THE ARCHITECT OF RECORD.

THE USE OF THESE PLANS AND SPECIFICATIONS SHALL BE RESTRICTED TO THE ORIGINAL SITE FOR WHICH THEY WERE PREPARED AND PUBLICATION TEHREOF IS EXPRESSLY LIMITED TO SUCH USE. FEDERAL LAW PROHIBITS THE REPRODUCTION, DISPLAY, SALE OR OTHER DISPOSITION OF THIS DOCUMENT WITHOUT THE EXPRESS WRITTEN CONSENT OF RA+A ARCHITECTS, P.C.

ROCKIES SET

BUILDING C - MOVEMENT
STATE HIGHWAY 120 GROVELAND, CA 9532

JOB. NO.: DATE:

DATE: **08/20/2023** DRAWN BY: **RA+A**

ISSUE RECORD:
Final Revised County Submittal 08/20/23

REVISIONS:

A-103


FLOOR PLAN MOVEMENT BUILDING



SOUTH ELEVATION A SCALE: 1/8" = 1'-0" A-203



NORTH ELEVATION B

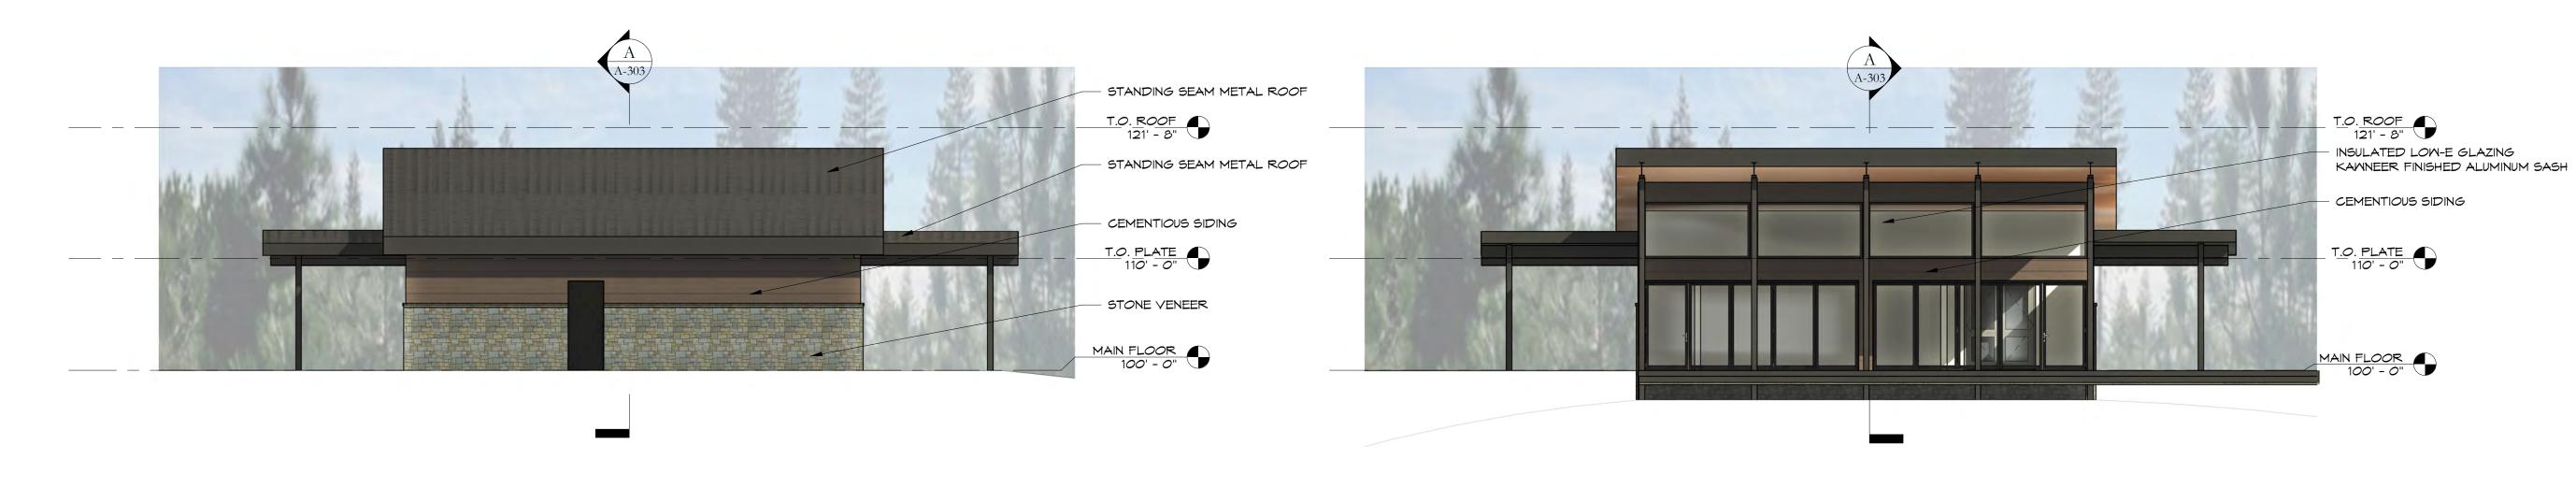

BUILDING B - WEST D

SCALE: 1/8" = 1'-0" A-203

EAST ELEVATION C
SCALE: 1/8" = 1'-0" A-203

REYNOLDS ASH + ASSOCIATES ARCHITECTURE ENGINEERING

> 564 E. AVENUE, SUITE 201 DURANGO, CO 81301 (970) 259 - 7494 FAX (970) 259 - 7492

262 PAGOSA STREET, STE. 200 P.O. BOX 96 PAGOSA SPRINGS, CO 81147 RA-AE.COM

REYNOLDS ASH + ASSOCIATES, P.C. EXPRESSLY RESERVES THE COMMON LAW COPYRIGHT AND OTHER PROPERTY RIGHTS IN THESE PLANS. THESE PLANS ARE NOT TO BE CHANGED OR COPIED IN ANY FORM OR MANNER WHATSOEVER NOR ARE THEY TO BE ASSIGNED TO ANY THIRD PARTY WITHOUT FIRST OBTAINING WRITTEN PERMISSION AND CONSENT OF THE ARCHITECT OF RECORD.

THE USE OF THESE PLANS AND SPECIFICATIONS SHALL BE RESTRICTED TO THE ORIGINAL SITE FOR WHICH THEY WERE PREPARED AND PUBLICATION TEHREOF IS EXPRESSLY LIMITED TO SUCH USE. FEDERAL LAW PROHIBITS THE REPRODUCTION, DISPLAY, SALE OR OTHER DISPOSITION OF THIS DOCUMENT WITHOUT THE EXPRESS WINITED CONSENT OF EXPRESS WRITTEN CONSENT OF RA+A ARCHITECTS, P.C.

TERRA VI - YOSEMITE BUILDING C - MOVEMEN STATE HIGHWAY 120 GROVELAND,

JOB. NO.: 08/20/2023 DATE: DRAWN BY: RA+A


ISSUE RECORD:

Final Revised County Submittal 08/20/23

REVISIONS:

A-203

EXTERIOR ELEVATIONS

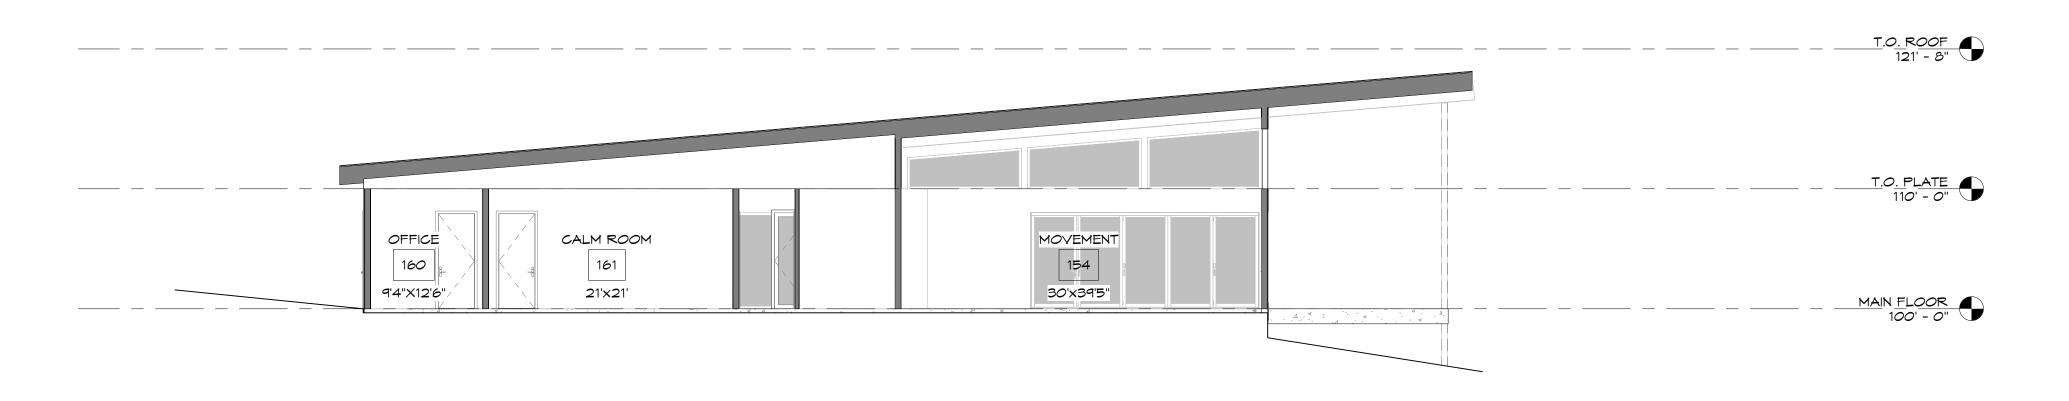

EAST / WEST SECTION A

SCALE: 1/8" = 1'-0" A-303



564 E. AVENUE, SUITE 201 DURANGO, CO 81301 (970) 259 - 7494 FAX (970) 259 - 7492 262 PAGOSA STREET, STE. 200

262 PAGOSA STREET, STE. 200 P.O. BOX 96 PAGOSA SPRINGS, CO 81147 RA-AE.COM

REYNOLDS ASH + ASSOCIATES, P.C.
EXPRESSLY RESERVES THE COMMON LAW COPYRIGHT
AND OTHER PROPERTY RIGHTS IN THESE PLANS. THESE
PLANS ARE NOT TO BE CHANGED OR COPIED IN ANY
FORM OR MANNER WHATSOEVER NOR ARE THEY TO BE
ASSIGNED TO ANY THIRD PARTY WITHOUT FIRST
OBTAINING WRITTEN PERMISSION AND CONSENT OF
THE ARCHITECT OF RECORD.

THE USE OF THESE PLANS AND SPECIFICATIONS SHALL BE RESTRICTED TO THE ORIGINAL SITE FOR WHICH THEY WERE PREPARED AND PUBLICATION TEHREOF IS EXPRESSLY LIMITED TO SUCH USE. FEDERAL LAW PROHIBITS THE REPRODUCTION, DISPLAY, SALE OR OTHER DISPOSITION OF THIS DOCUMENT WITHOUT THE EXPRESS WRITTEN CONSENT OF RA+A ARCHITECTS, P.C.

ROGRES SEL

BUILDING C - MOVEMENT STATE HIGHWAY 120 GROVELAND, CA 9532

JOB. NO.: DATE:


DATE: **08/20/2023** Drawn by: **Ra+a**


ISSUE RECORD:
Final Revised County Submittal 08/20/23

REVISIONS:

A-303

BUILDING SECTIONS

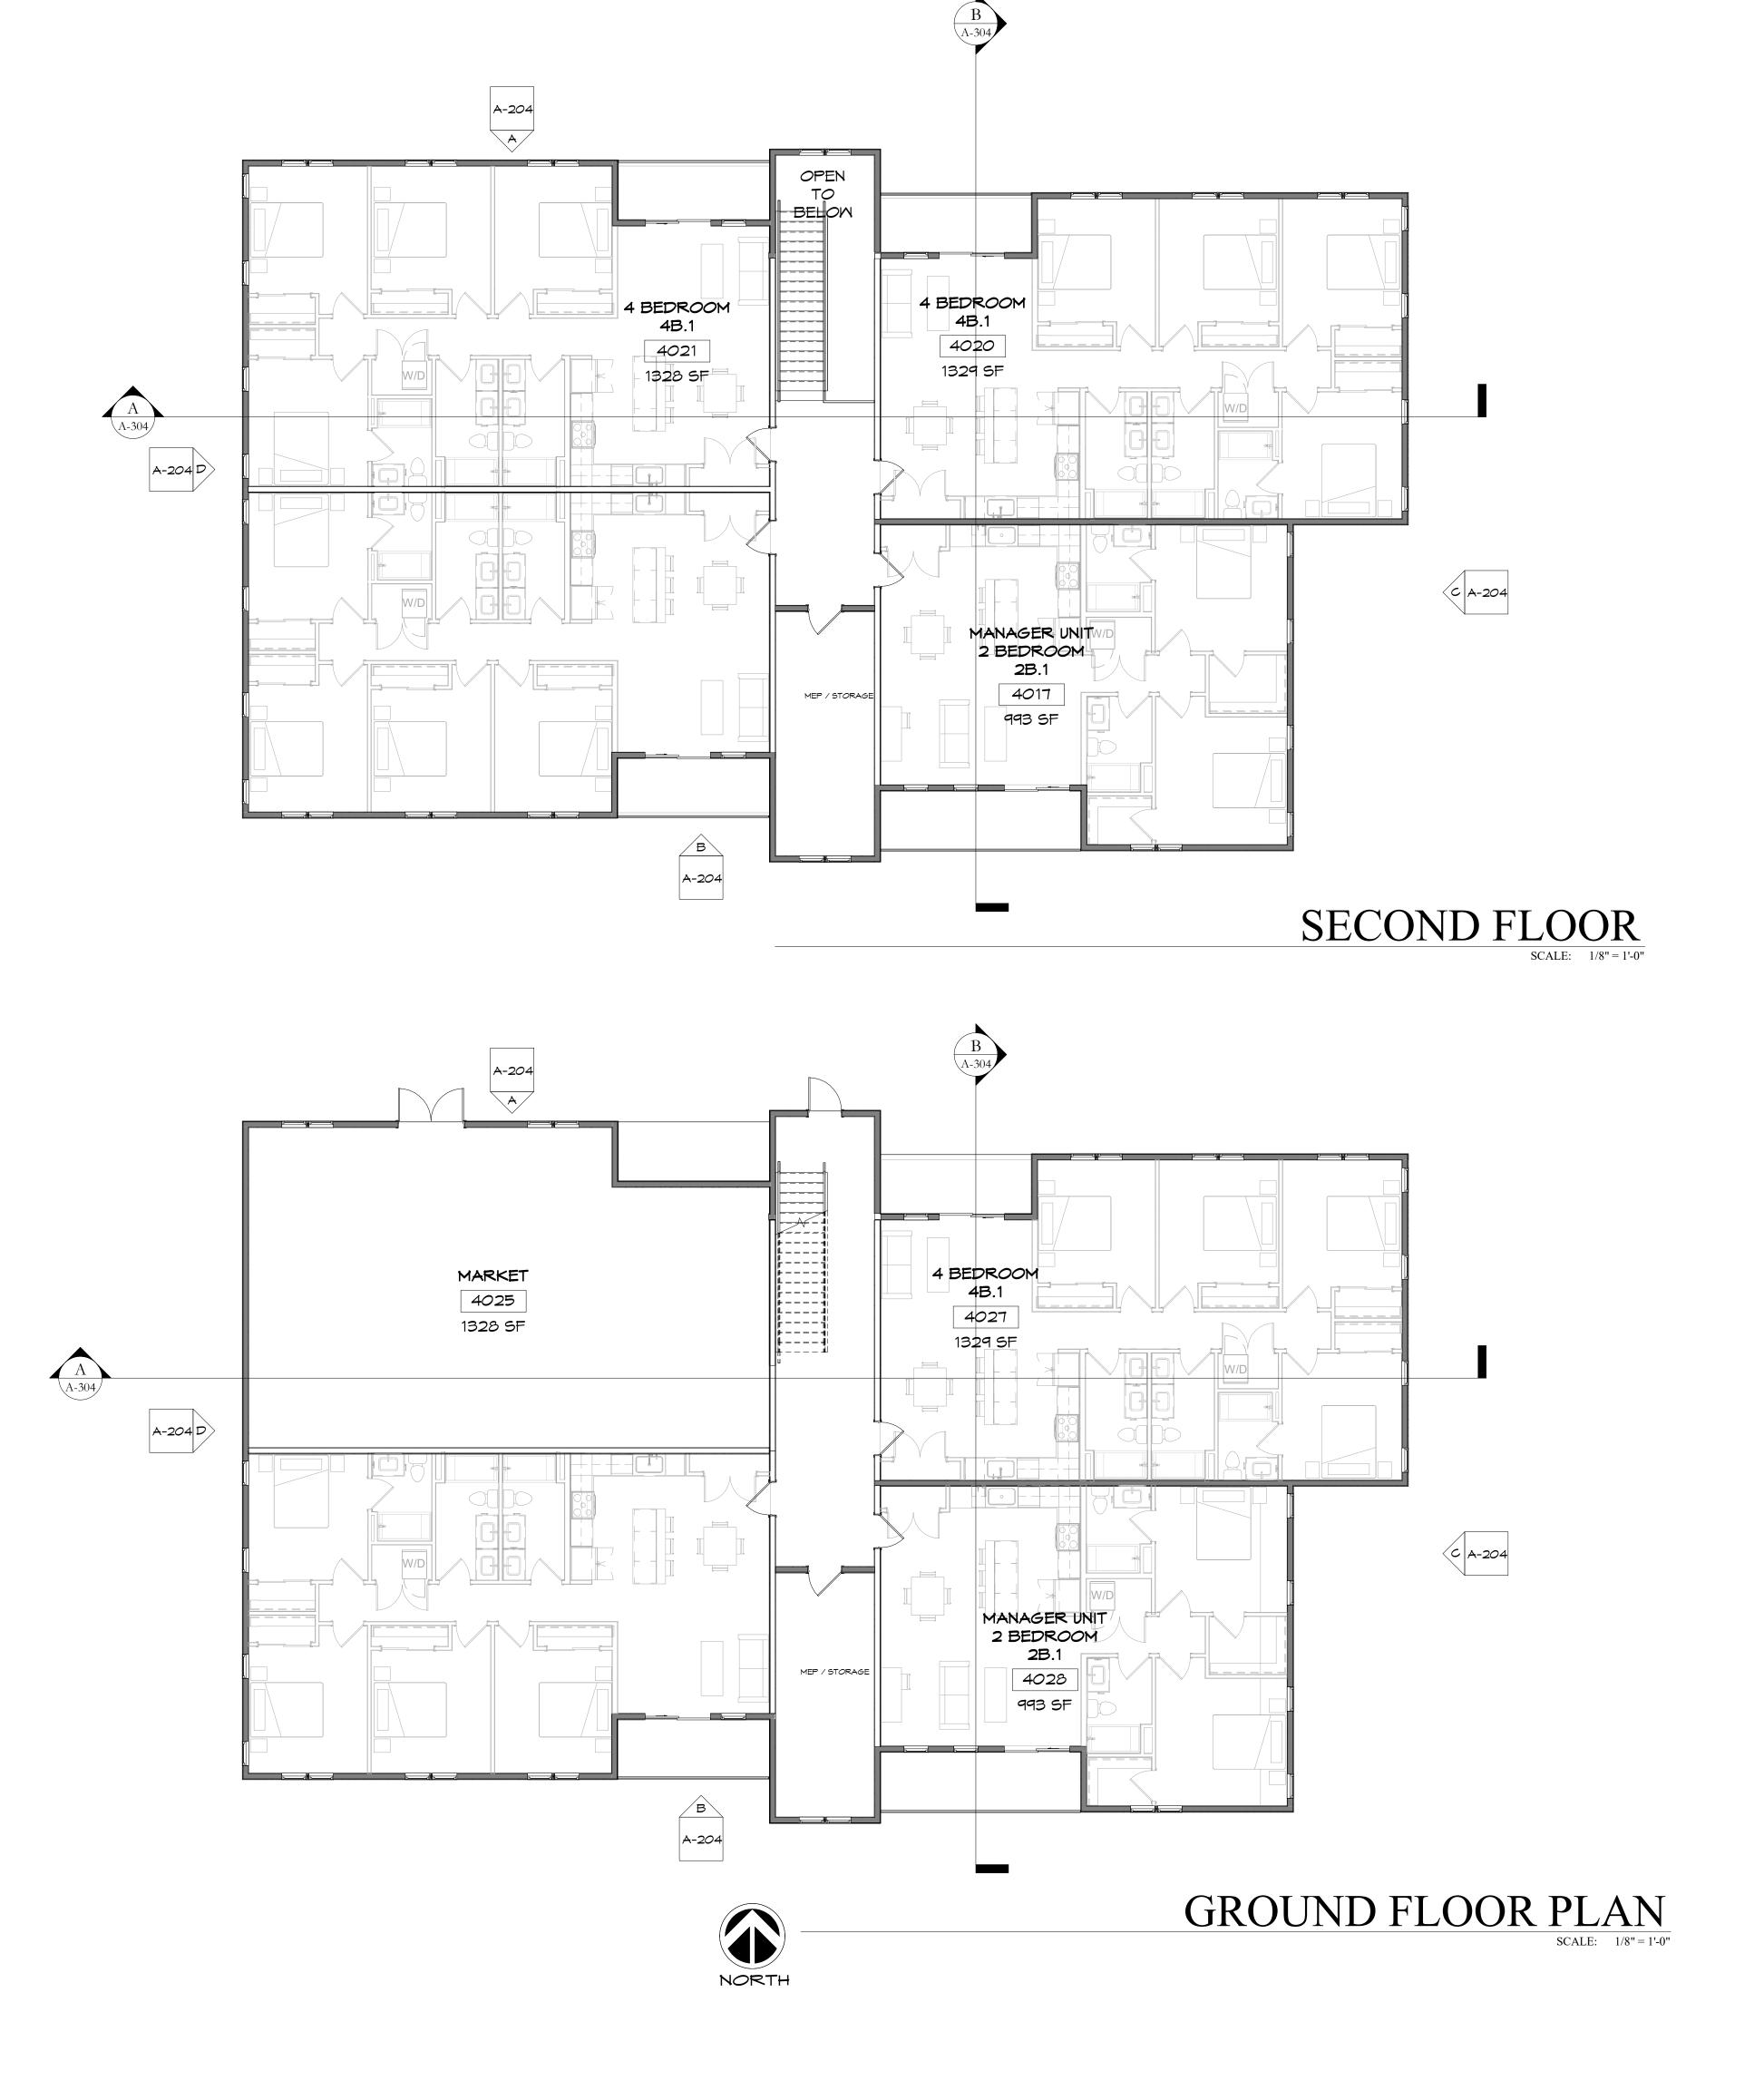

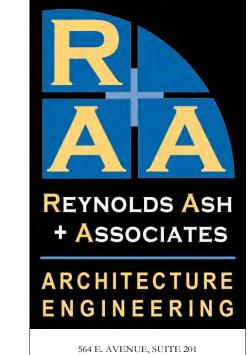

DURANGO, CO 81301 (970) 259 - 7494 FAX (970) 259 - 7492 262 PAGOSA STREET, STE. 200 P.O. BOX 96 PAGOSA SPRINGS, CO 81147

REYNOLDS ASH + ASSOCIATES, P.C.

EXPRESSLY RESERVES THE COMMON LAW COPYRIGHT
AND OTHER PROPERTY RIGHTS IN THESE PLANS. THESE
PLANS ARE NOT TO BE CHANGED OR COPIED IN ANY
FORM OR MANNER WHATSOEVER NOR ARE THEY TO BE
ASSIGNED TO ANY THIRD PARTY WITHOUT FIRST
OBTAINING WRITTEN PERMISSION AND CONSENT OF
THE ARCHITECT OF RECORD.

THE USE OF THESE PLANS AND SPECIFICATIONS SHALL
BE RESTRICTED TO THE ORIGINAL SITE FOR WHICH
THEY WERE PREPARED AND PUBLICATION TEHREOF IS
EXPRESSLY LIMITED TO SUCH USE. FEDERAL LAW
PROHIBITS THE REPRODUCTION, DISPLAY, SALE OR
OTHER DISPOSITION OF THIS DOCUMENT WITHOUT THE
EXPRESS WRITTEN CONSENT OF
RA+A ARCHITECTS, P.C.

RA-AE.COM

CRES SER

TERRA VI - YOSEMITE EMPLOYEE HOUSING STATE HIGHWAY 120 GROVELAND, CA 95321

JOB. NO.: 23034 DATE: 08/20/2023 DRAWN BY: RA+A

ISSUE RECORD:
Final Revised County Submittal 08/20/23

REVISIONS:

A-104
FLOOR PLAN



NORTH ELEVATION A



SOUTH ELEVATION B
SCALE: 1/8" = 1'-0" A-204





- COMPOSITE FIRE RESISTIVE SIDING LEVEL 2 111' - 0" REVISIONS: CEILING LEVEL 1 109' - 0" LEVEL 1 100' - 0"

> A-204 EXTERIOR ELEVATIONS

REYNOLDS ASH + ASSOCIATES ARCHITECTURE ENGINEERING 564 E. AVENUE, SUITE 201

DURANGO, CO 81301 (970) 259 - 7494 FAX (970) 259 - 7492 262 PAGOSA STREET, STE. 200 P.O. BOX 96 PAGOSA SPRINGS, CO 81147

RA-AE.COM


REYNOLDS ASH + ASSOCIATES, P.C EXPRESSLY RESERVES THE COMMON LAW COPYRIGHT AND OTHER PROPERTY RIGHTS IN THESE PLANS. THESE PLANS ARE NOT TO BE CHANGED OR COPIED IN ANY FORM OR MANNER WHATSOEVER NOR ARE THEY TO BE ASSIGNED TO ANY THIRD PARTY WITHOUT FIRST OBTAINING WRITTEN PERMISSION AND CONSENT OF THE ARCHITECT OF RECORD.


THE USE OF THESE PLANS AND SPECIFICATIONS SHALL BE RESTRICTED TO THE ORIGINAL SITE FOR WHICH THEY WERE PREPARED AND PUBLICATION TEHREOF IS EXPRESSLY LIMITED TO SUCH USE. FEDERAL LAW DEPORTED THE ORIGINAL SIZE OF THE ORI PROHIBITS THE REPRODUCTION, DISPLAY, SALE OR OTHER DISPOSITION OF THIS DOCUMENT WITHOUT THE EXPRESS WRITTEN CONSENT OF RA+A ARCHITECTS, P.C.

95321 TERRA VI - YOSEMIT EMPLOYEE HOUSIN STATE HIGHWAY 120 GROVELAND,

23034 JOB. NO.: 08/20/2023 Author

CEILING LEVEL 2
120' - 0" ISSUE RECORD: Final Revised County Submittal 08/20/23

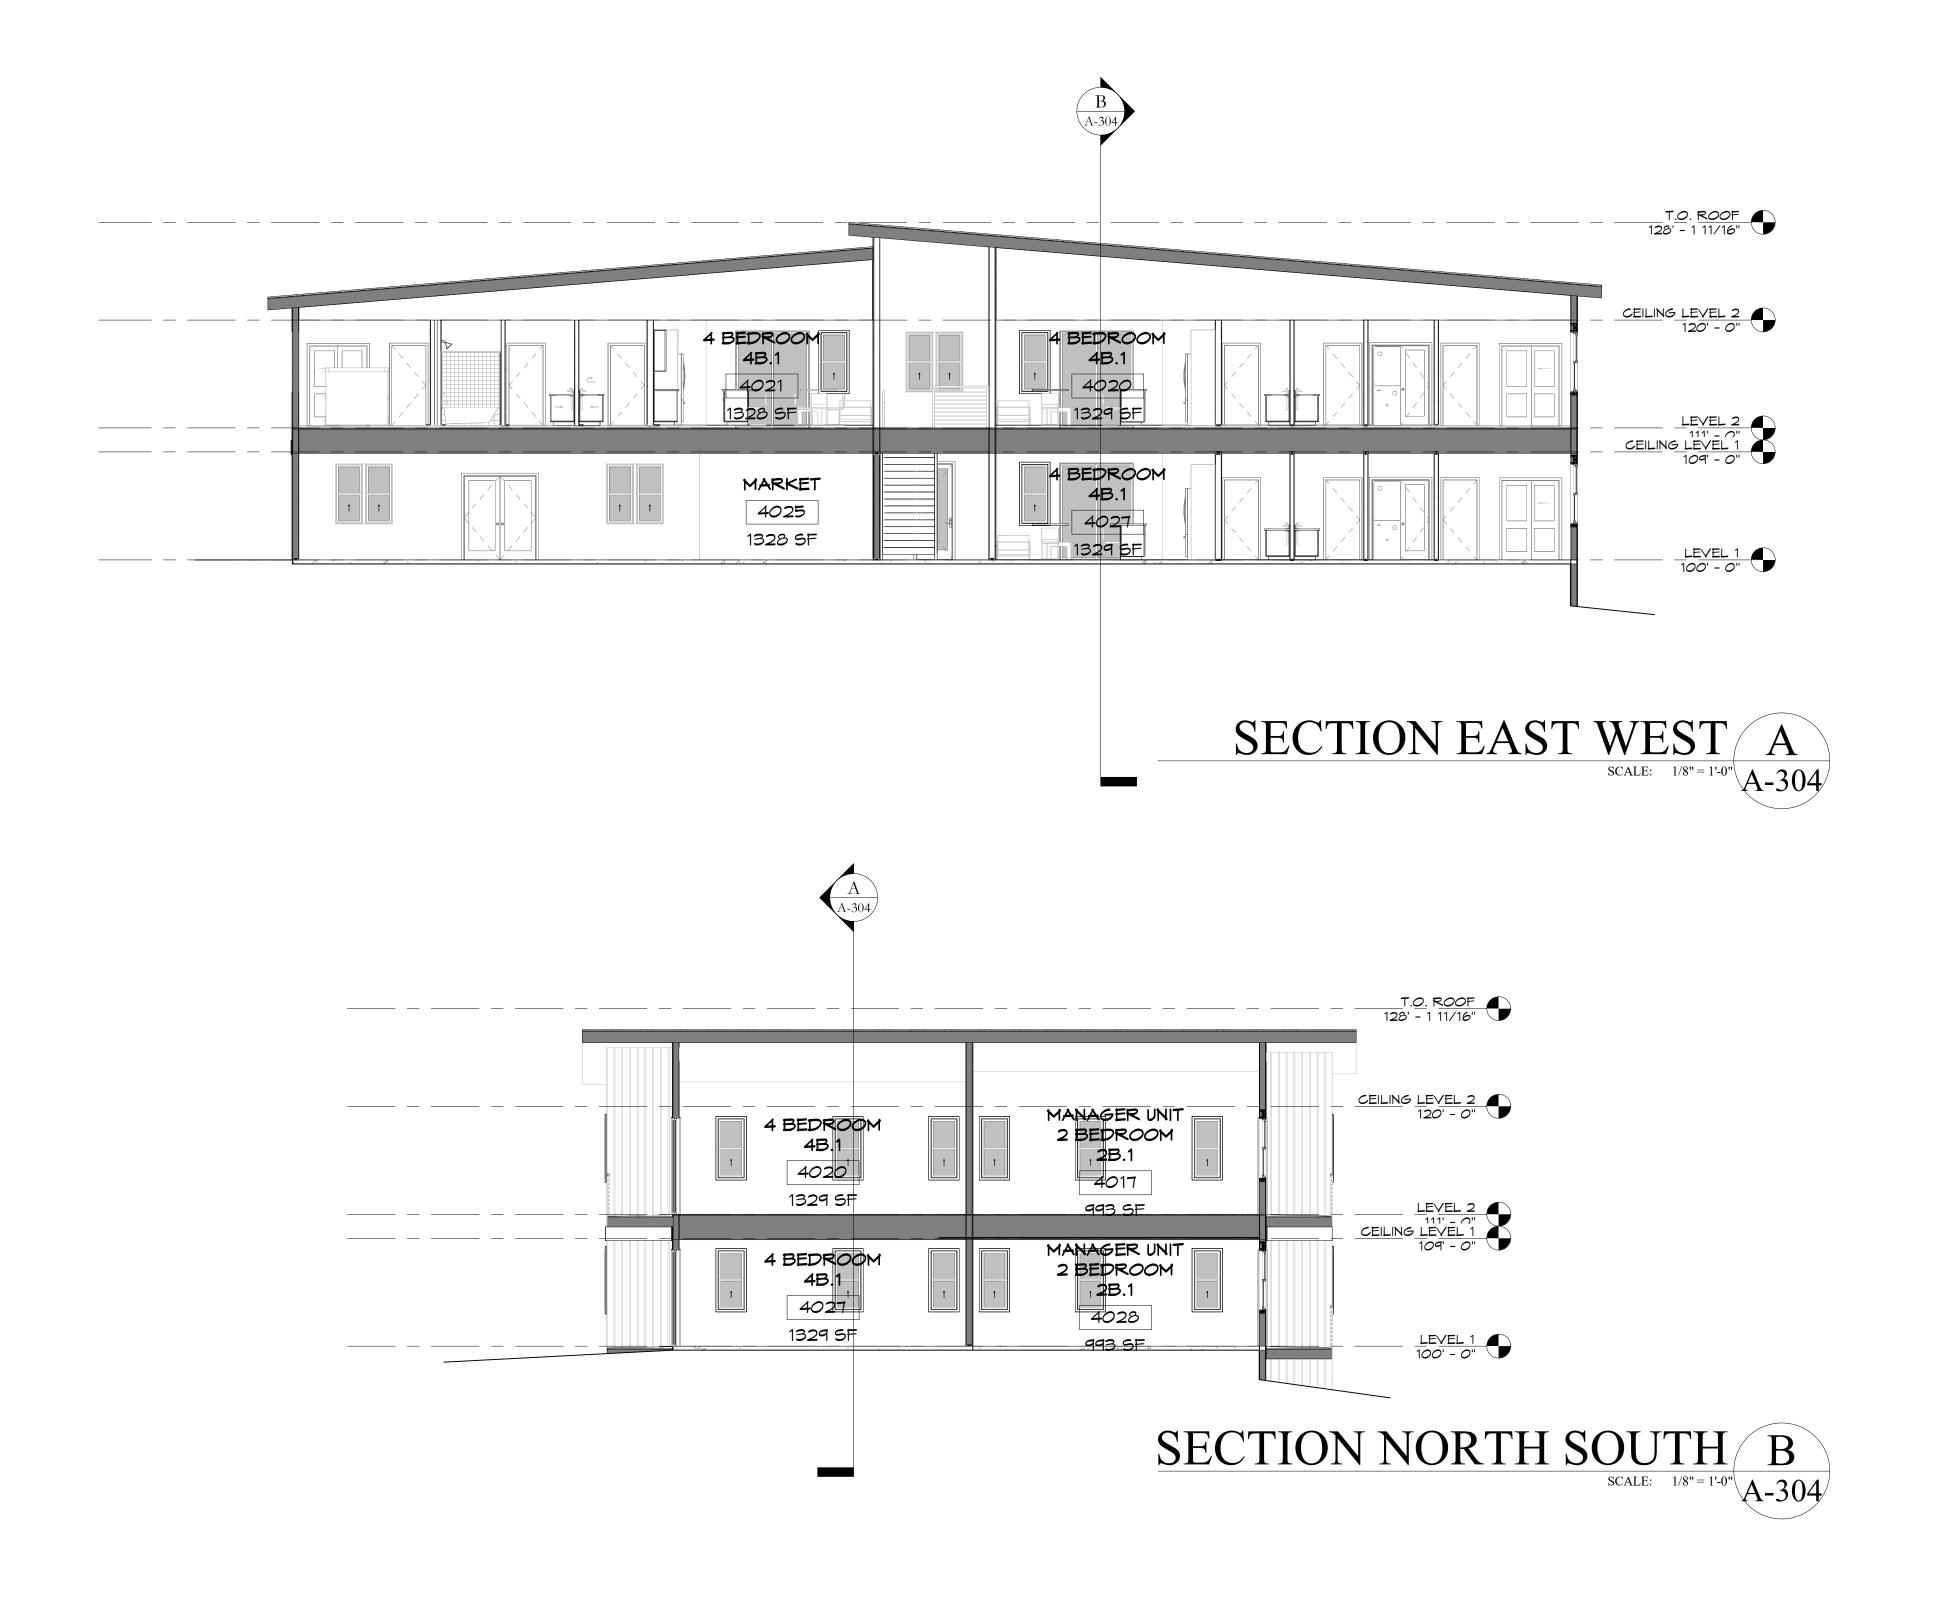

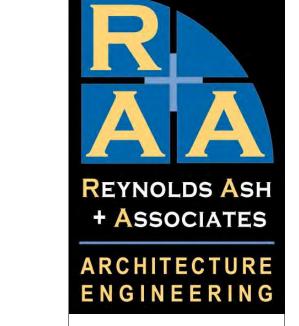

564 E. AVENUE, SUITE 201 DURANGO, CO 81301 (970) 259 - 7494 FAX (970) 259 - 7492

262 PAGOSA STREET, STE. 200 P.O. BOX 96 PAGOSA SPRINGS, CO 81147 RA-AE.COM

REYNOLDS ASH + ASSOCIATES, P.C.
EXPRESSLY RESERVES THE COMMON LAW COPYRIGHT
AND OTHER PROPERTY RIGHTS IN THESE PLANS. THESE
PLANS ARE NOT TO BE CHANGED OR COPIED IN ANY
FORM OR MANNER WHATSOEVER NOR ARE THEY TO BE
ASSIGNED TO ANY THIRD PARTY WITHOUT FIRST
OBTAINING WRITTEN PERMISSION AND CONSENT OF
THE ARCHITECT OF RECORD.

THE USE OF THESE PLANS AND SPECIFICATIONS SHALL BE RESTRICTED TO THE ORIGINAL SITE FOR WHICH THEY WERE PREPARED AND PUBLICATION TEHREOF IS EXPRESSLY LIMITED TO SUCH USE. FEDERAL LAW PROHIBITS THE REPRODUCTION, DISPLAY, SALE OR OTHER DISPOSITION OF THIS DOCUMENT WITHOUT THE EXPRESS WRITTEN CONSENT OF RA+A ARCHITECTS, P.C.

ROGRESS SEIN

TERRA VI - YOSEMITE EMPLOYEE HOUSING STATE HIGHWAY 120 GROVELAND, CA 95321

JOB. NO.: 23034 DATE: 08/20/2023

DRAWN BY: RA+A

ISSUE RECORD:
Final Revised County Submittal 08/20/23

REVISIONS:

A-304

BUILDING SECTION

FLOOR PLAN KEY NOTES

METAL CABLE RAILING

THE USE OF THESE PLANS AND SPECIFICATIONS SHALL BE RESTRICTED TO THE ORIGINAL SITE FOR WHICH THEY WERE PREPARED AND PUBLICATION TEHREOF IS EXPRESSLY LIMITED TO SUCH USE. FEDERAL LAW PROHIBITS THE REPRODUCTION, DISPLAY, SALE OR OTHER DISPOSITION OF THIS DOCUMENT WITHOUT THE EXPRESS WRITTEN CONSENT OF RA+A ARCHITECTS, P.C.

A VI YOSEMITE
'YPE GUEST ROOMS
OUTPOST TERRA PROTOTYP

JOB. NO.: 22317

ISSUE RECORD:

Final Revised County Submittal 08/20/23

REVISIONS:

A-105

SHOWER HEAD M/ HAND SHOWER 17' - 10" 2' - 6" 5' - 8" OBSCURED SHOWER
GLASS & DOOR GUEST ROOM 101 102 102 20'5"x13'8" QUEEN BED (103) WITH CLOSER 4'6"x3' (101 STORAGE (104) CVD DECK 104 4'10"x2' 100 16'x6' 2' - 8" 2' - 0" 3' - 2" 2' - 6" 15' - 8" 8' - 0" 26' - 0"

DOOR SCHEDULE

EXT SMING PRE-FINISHED METAL

EXT SMING PRE-FINISHED METAL

WINDOW SCHEDULE

TEMPERED

INT BARN

INT SMING PAINT

Type Comments

FIXED

FIXED

FIXED

DOOR TYPE DOOR FINISH FRAME TYPE FRAME FINISH

MOOD


MOOD

2" / 12"

1/4" / 12"

REFLECTED CEILING PLAN KEY NOTES

1	WOOD PATTERN FINISH METAL SOFFIT
2	DRYWALL

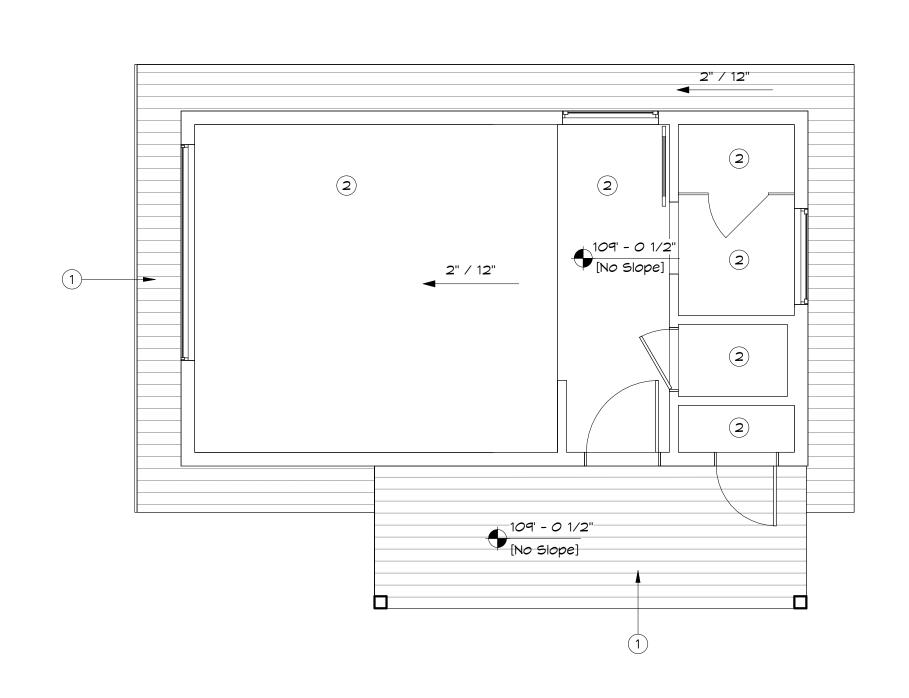

WALL TYPE LEGEND
EXTERIOR MALL: 6" PRE-FABRICAED SIP PANEL
INTERIOR WALL: 3 1/2" METAL STUDS @ 24" O.C. UNFACED BATT INSULATION 5/8" GYPSUM BOARD EA. SIDE
INTERIOR FURRING WALL: 3 1/2" METAL STUDS @ 24" O.C. UNFACED BATT INSULATION

8' - 0"

9' - 0"

4' - 0"

Height

4' - 6"

4' - 6"

FIRST FLOOR RCP

ROOF PLAN

1 GALVALUM ROOFING

ROOF PLAN KEY NOTES

2 FRP GRID DECK 3 STEEL POST

26' - 0"

MAIN LEVEL SQUARE FOOTAGE DECK SQUARE FOOTAGE

APPROXIMATE SQUARE FOOTAGE

MAIN FLOOR PLAN

PRE-FINISHED

PRE-FINISHED

5/8" GYPSUM BOARD INTERIOR SIDE

PAINT

PAINT

Comments

REMARKS

381 SF 108 SF

REYNOLDS ASH + ASSOCIATES

ARCHITECTURE

ENGINEERING

1140 MAIN AVE, STE. B DURANGO, CO 81301 (970) 259 - 7494 FAX (970) 259 - 7492

262 PAGOSA STREET, STE. 200 P.O. BOX 96 PAGOSA SPRINGS, CO 81147

RA-AE.COM REYNOLDS ASH + ASSOCIATES, P.C. EXPRESSLY RESERVES THE COMMON LAW COPYRIGHT AND OTHER PROPERTY RIGHTS IN THESE PLANS. THESE PLANS ARE NOT TO BE CHANGED OR COPIED IN ANY FORM OR MANNER WHATSOEVER NOR ARE THEY TO BE ASSIGNED TO ANY THIRD PARTY WITHOUT FIRST OBTAINING WRITTEN PERMISSION AND CONSENT OF THE ARCHITECT OF RECORD.





CA 95321


STATE HIGHWAY 120 GROVELAND,

ISSUE DATE: **08/20/2023** DRAWN BY: RA+A

FLOOR PLAN

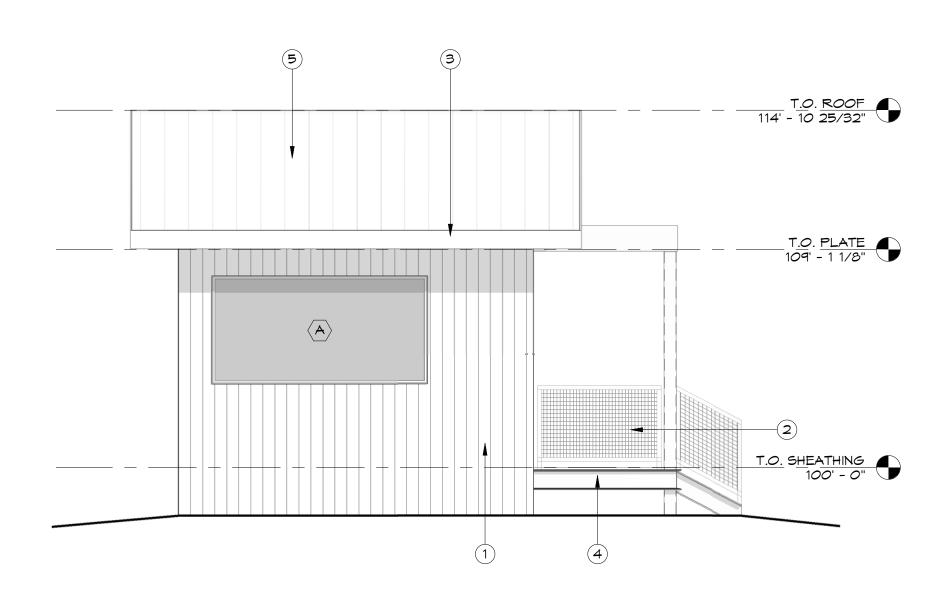

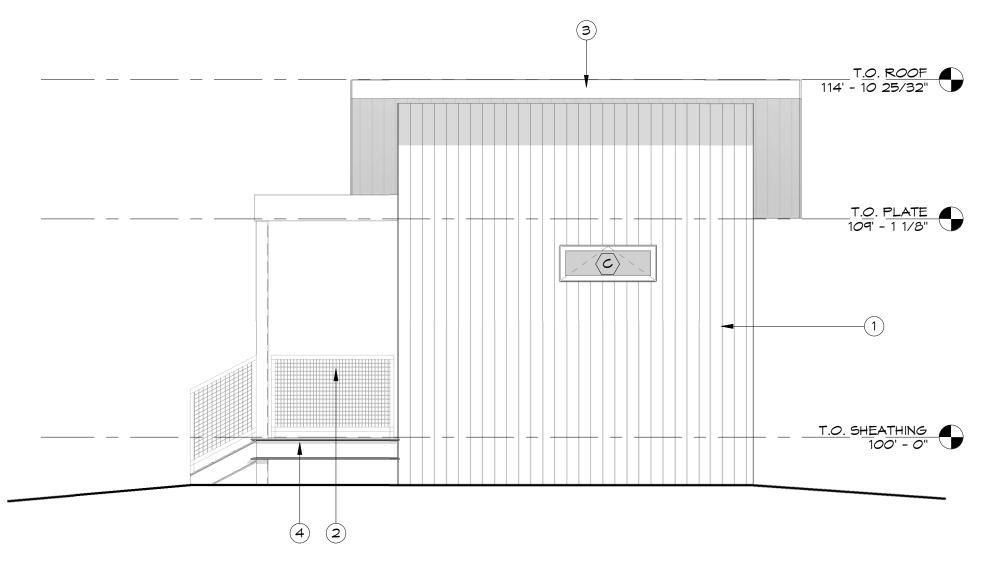

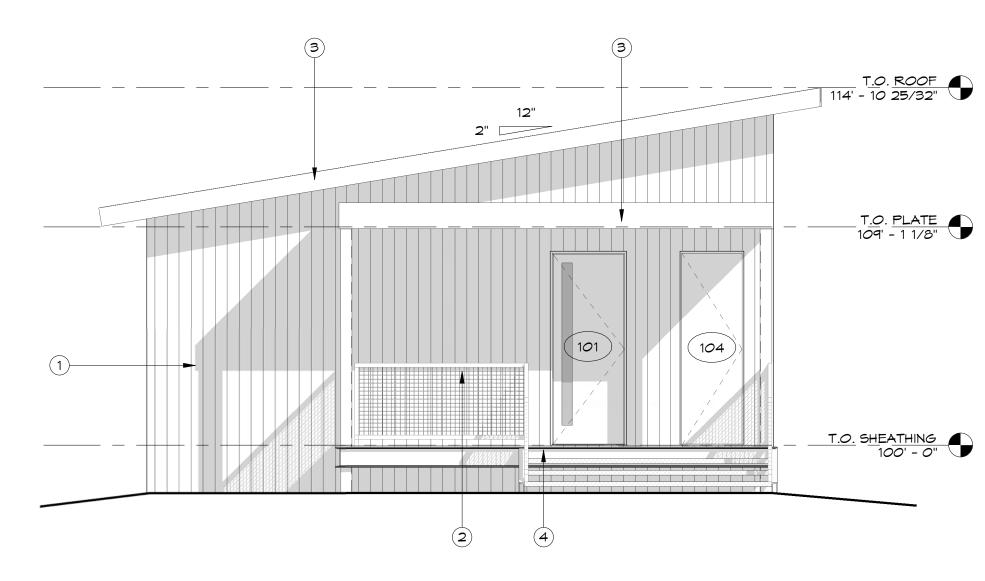









ELEVATION KEY NOTES

- VERICAL SIDING
 42" METAL CABLE RAILING
 GALVALUM FASCIA
- FRP GRID DECK & STEPS
 GALVALUM ROOFING



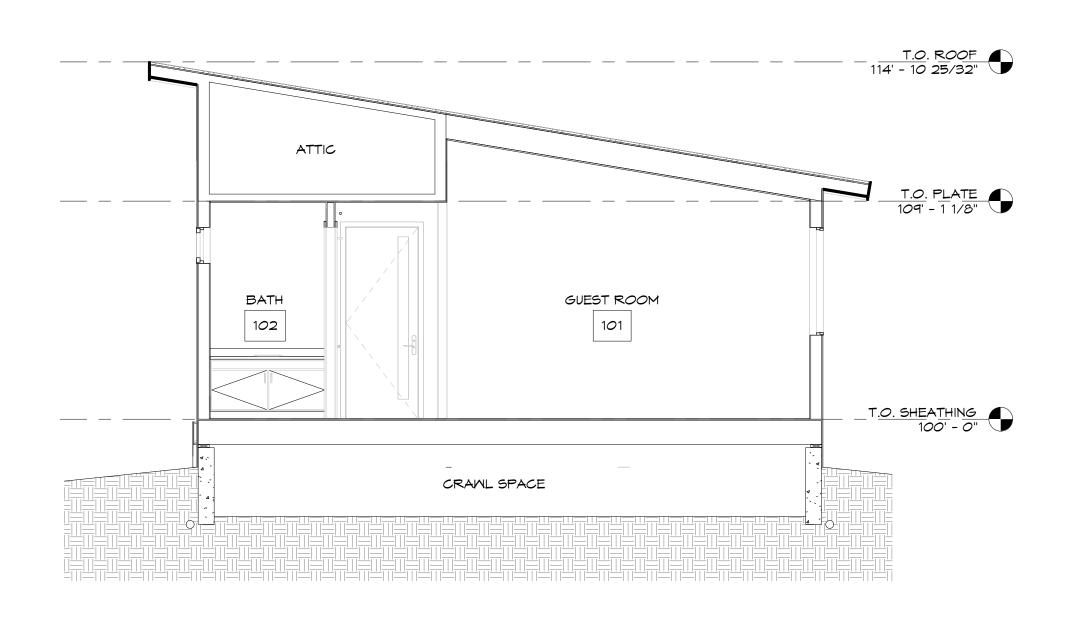

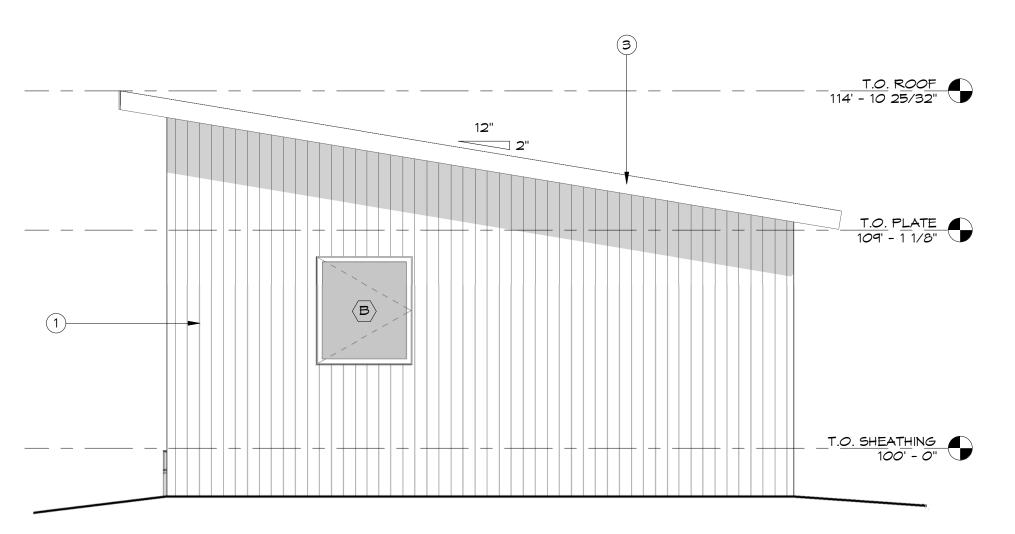

BUILDING SECTION E

SCALE: 1/4" = 1'-0" A-201

REAR ELEVATION D
SCALE: 1/4" = 1'-0" A-201



1140 MAIN AVE, STE. B DURANGO, CO 81301 (970) 259 - 7494 FAX (970) 259 - 7492

262 PAGOSA STREET, STE. 200 P.O. BOX 96 PAGOSA SPRINGS, CO 81147

REYNOLDS ASH + ASSOCIATES, P.C. EXPRESSLY RESERVES THE COMMON LAW COPYRIGHT AND OTHER PROPERTY RIGHTS IN THESE PLANS. THESE PLANS ARE NOT TO BE CHANGED OR COPIED IN ANY FORM OR MANNER WHATSOEVER NOR ARE THEY TO BE ASSIGNED TO ANY THIRD PARTY WITHOUT FIRST OBTAINING WRITTEN PERMISSION AND CONSENT OF THE ARCHITECT OF RECORD.

RA-AE.COM

THE USE OF THESE PLANS AND SPECIFICATIONS SHALL BE RESTRICTED TO THE ORIGINAL SITE FOR WHICH THEY WERE PREPARED AND PUBLICATION TEHREOF IS EXPRESSLY LIMITED TO SUCH USE. FEDERAL LAW PROHIBITS THE REPRODUCTION, DISPLAY, SALE OR OTHER DISPOSITION OF THIS DOCUMENT WITHOUT THE EXPRESS WRITTEN CONSENT OF RA+A ARCHITECTS, P.C.

PROGRESSET ST.

PROTOTYPE GUEST ROOMS
OUTPOST
STATE HIGHWAY 120 GROVELAND, CA 95321

JOB. NO.: 22317 ISSUE DATE: 08/20/2023 DRAWN BY: RA+A

ISSUE RECORD:
Final Revised County Submittal 08/20/23

REVISIONS:

A-205

EXTERIOR ELEVATIONS

APPROXIMATE SQUARE FOOTAGE


GUEST ROOM 1 SQUARE FOOTAGE	493 SF
GUEST ROOM 2 SQUARE FOOTAGE	488 SF
GUEST ROOM 3 SQUARE FOOTAGE	492 SF
TOTAL FINISHED	1473 SF
DECK 1 SQUARE FOOTAGE	70 SF
DECK 2 SQUARE FOOTAGE	70 SF
DECK 3 SQUARE FOOTAGE	70 SF
ENTRY DECK 1 SQUARE FOOTAGE	44 SF
ENTRY DECK 2 SQUARE FOOTAGE	44 SF
ENTRY DECK 3 SQUARE FOOTAGE	44 SF

FLOOR PLAN KEY NOTES

- METAL CABLE RAILING
- FRP GRID DECK
- 3 STEEL POST 4 HINGED PARTITION
- 5 WALL HOOKS

			DOOR	SCHE	DULE			
MARK	MIDTH	HEIGHT	DOOR TYPE	DOOR FINISH	FRAME TYPE	FRAME FINISH	REMARKS	
101A	3' - 0"	8' - 0"	EXT SMING	PRE-FINISHED	METAL	PRE-FINISHE D		
01B	3' - 0"	8' - 0"	EXT SMING	PRE-FINISHED	METAL	PRE-FINISHE D		
1010	3' - O"	7' - 11"	INT SMING	PAINT	MOOD	PAINT		
102A	3' - O"	8' - 0"	INT BARN	PAINT	MOOD	PAINT		
102B	3' - 0"	7' - 0"	INT SMING	PAINT	MOOD	PAINT		
106A	3' - 0"	8' - 0"	EXT SMING	PRE-FINISHED	METAL	PRE-FINISHE D		
106B	3' - O"	8' - 0"	EXT SMING	PRE-FINISHED	METAL	PRE-FINISHE D		
108A	3' - 0"	8' - 0"	INT BARN	PAINT	MOOD	PAINT		
08B	3' - O"	7' - 0"	INT SMING	PAINT	MOOD	PAINT		
111A	3' - O"	8' - 0"	EXT SMING	PRE-FINISHED	METAL	PRE-FINISHE D		
111B	3' - 0"	8' - 0"	EXT SMING	PRE-FINISHED	METAL	PRE-FINISHE D		
112A	3' - O"	8' - 0"	INT BARN	PAINT	MOOD	PAINT		
112B	3' - O"	7' - 0"	INT SMING	PAINT	MOOD	PAINT		
			MINE	OOM SCHEDL	ILE			
Type Mark	Midth	Height	Type Comme	nts	ts Comments			

FIXED

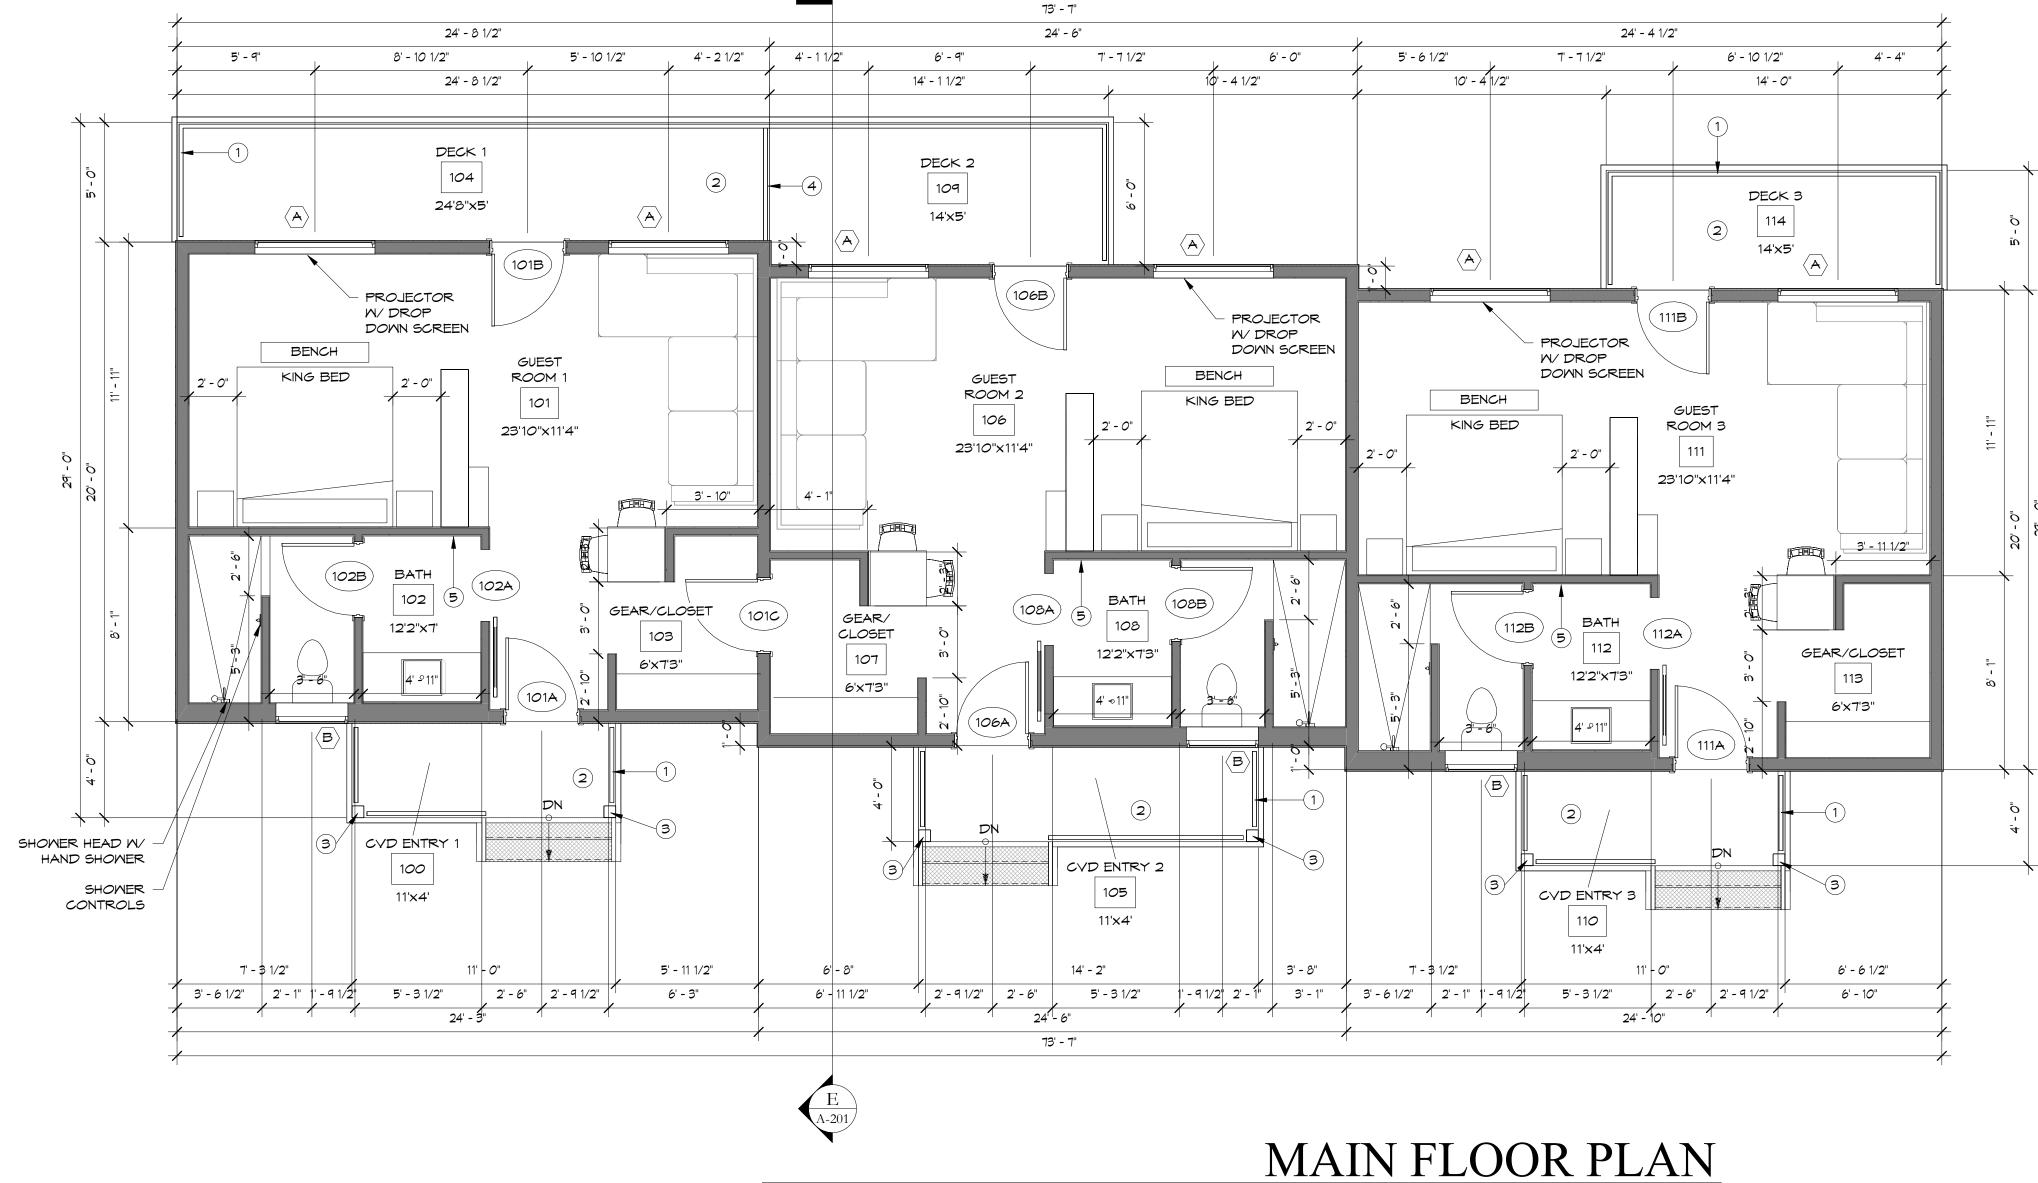

REFLECTED CEILING PLAN KEY NOTES

1 WOOD PATTERN FINISH METAL SOFFIT2 DRYWALL

MALL TYPE LEGEND

EXTERIOR WALL:

6" PRE-FABRICATED SIP PANEL

INTERIOR WALL:

3 1/2" METAL STUDS @ 24" O.C.

UNFACED BATT INSULATION


5/8" GYPSUM BOARD EA. SIDE

INTERIOR FURRING WALL:

3 1/2" METAL STUDS @ 24" O.C.

UNFACED BATT INSULATION

5/8" GYPSUM BOARD INTERIOR SIDE

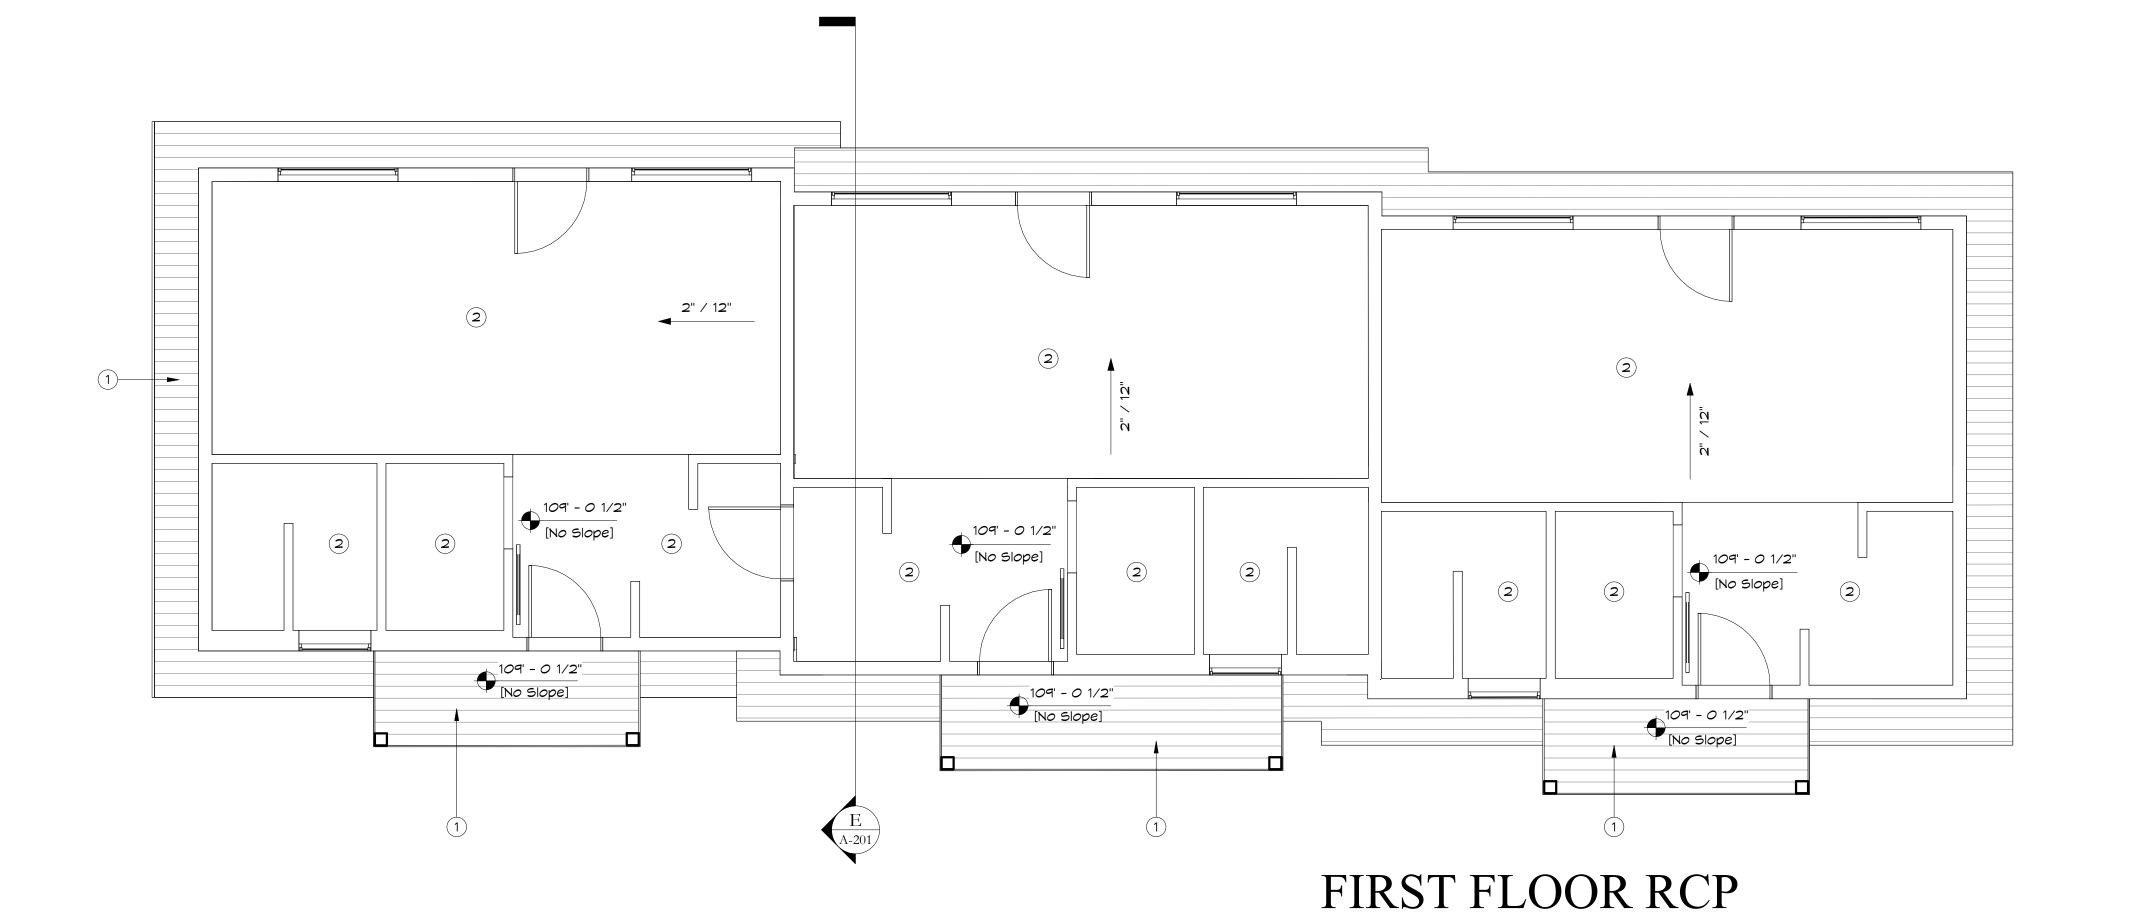

REYNOLDS ASH + ASSOCIATES

ARCHITECTURE
ENGINEERING

> 1140 MAIN AVE, STE. B DURANGO, CO 81301 (970) 259 - 7494 FAX (970) 259 - 7492

262 PAGOSA STREET, STE. 200 P.O. BOX 96 PAGOSA SPRINGS, CO 81147

RA-AE.COM

REYNOLDS ASH + ASSOCIATES, P.C.

EXPRESSLY RESERVES THE COMMON LAW COPYRIGHT
AND OTHER PROPERTY RIGHTS IN THESE PLANS. THESE
PLANS ARE NOT TO BE CHANGED OR COPIED IN ANY
FORM OR MANNER WHATSOEVER NOR ARE THEY TO BE
ASSIGNED TO ANY THIRD PARTY WITHOUT FIRST
OBTAINING WRITTEN PERMISSION AND CONSENT OF THE
ARCHITECT OF RECORD.

THE USE OF THESE PLANS AND SPECIFICATIONS SHALL BE RESTRICTED TO THE ORIGINAL SITE FOR WHICH THEY WERE PREPARED AND PUBLICATION TEHREOF IS EXPRESSLY LIMITED TO SUCH USE. FEDERAL LAW PROHIBITS THE REPRODUCTION, DISPLAY, SALE OR OTHER DISPOSITION OF THIS DOCUMENT WITHOUT THE EXPRESS WRITTEN CONSENT OF RA+A ARCHITECTS, P.C.

PROGRESS SET ST.

CA 95321

TERRA VI YOSEMITE PROTOTYPE GUEST ROOMS VILLAGE

JOB. NO.: 22317 ISSUE DATE: 08/20/2023 DRAWN BY: RA+A

ISSUE RECORD:
Final Revised County Submittal 08/20/23

REVISIONS:

SCALE: 1/4'' = 1'-0''

A-106

